




6 FACHADA SUL SALA DE SOMS E ARTE
ESCALA 1:75

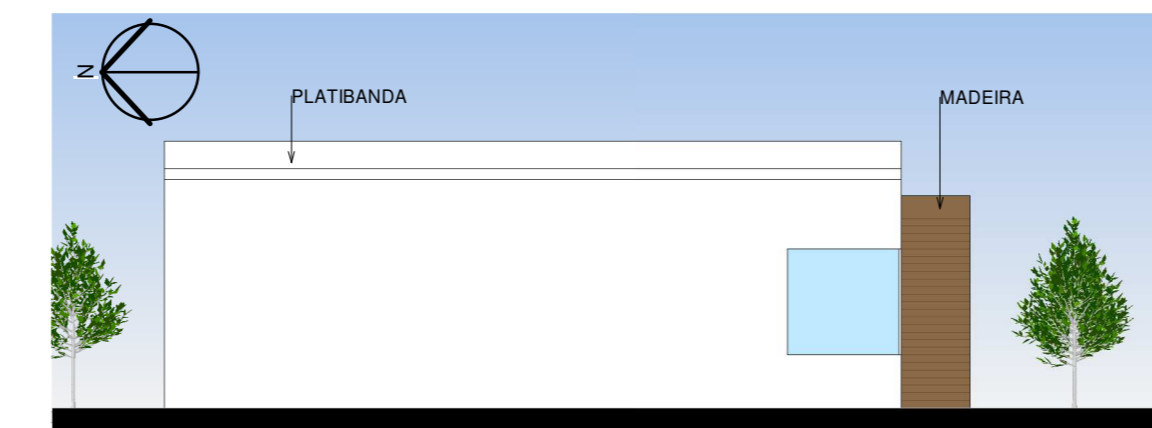


5 FACHADA LESTE SALA DE SOMS E ARTE
ESCALA 1:100

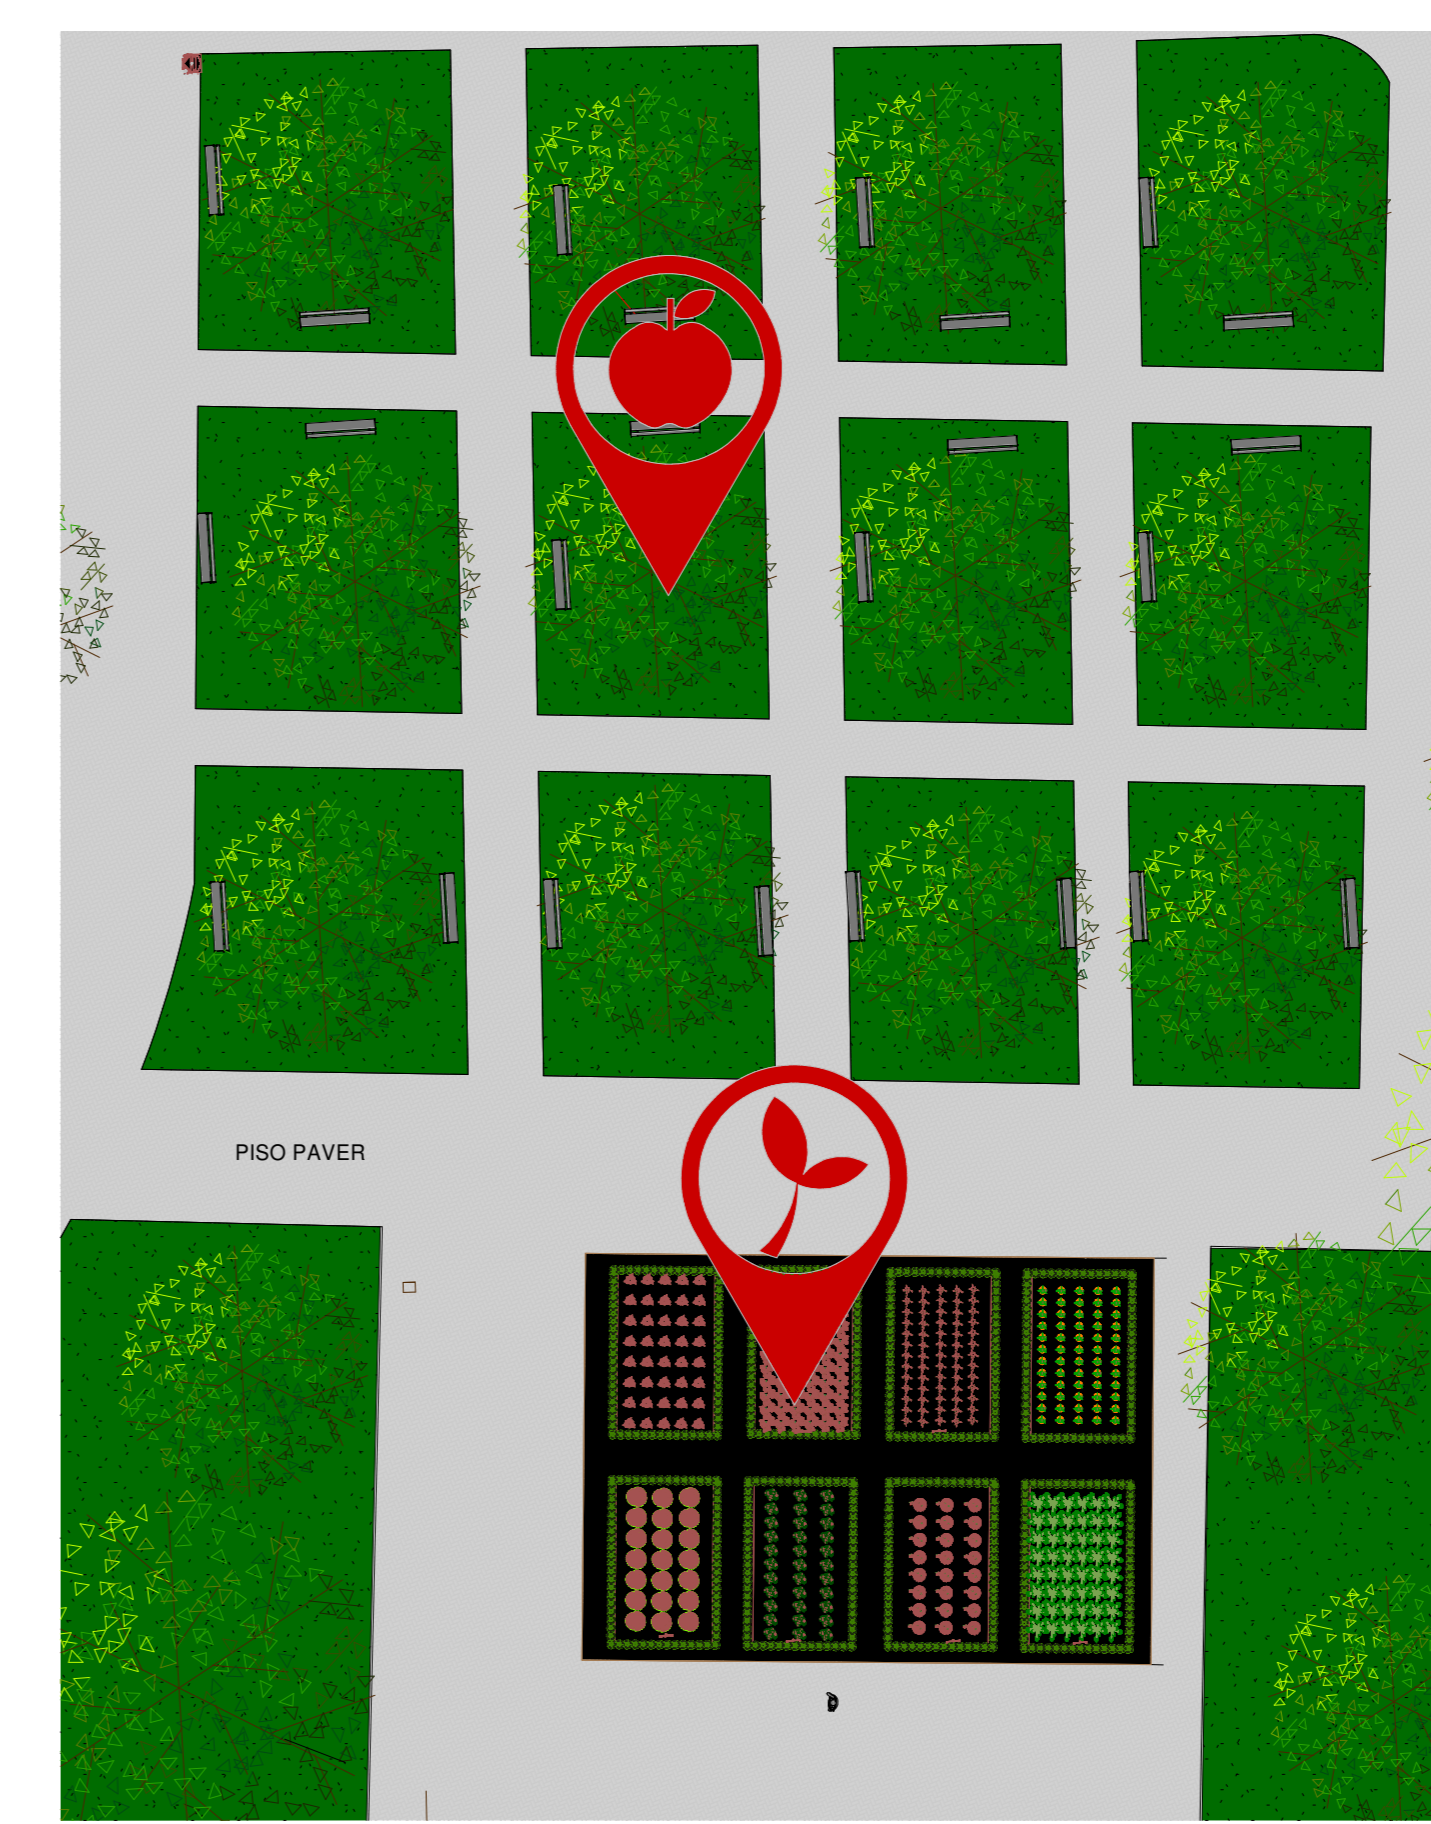


8 POMAR/HORTA
ESCALA 1:200

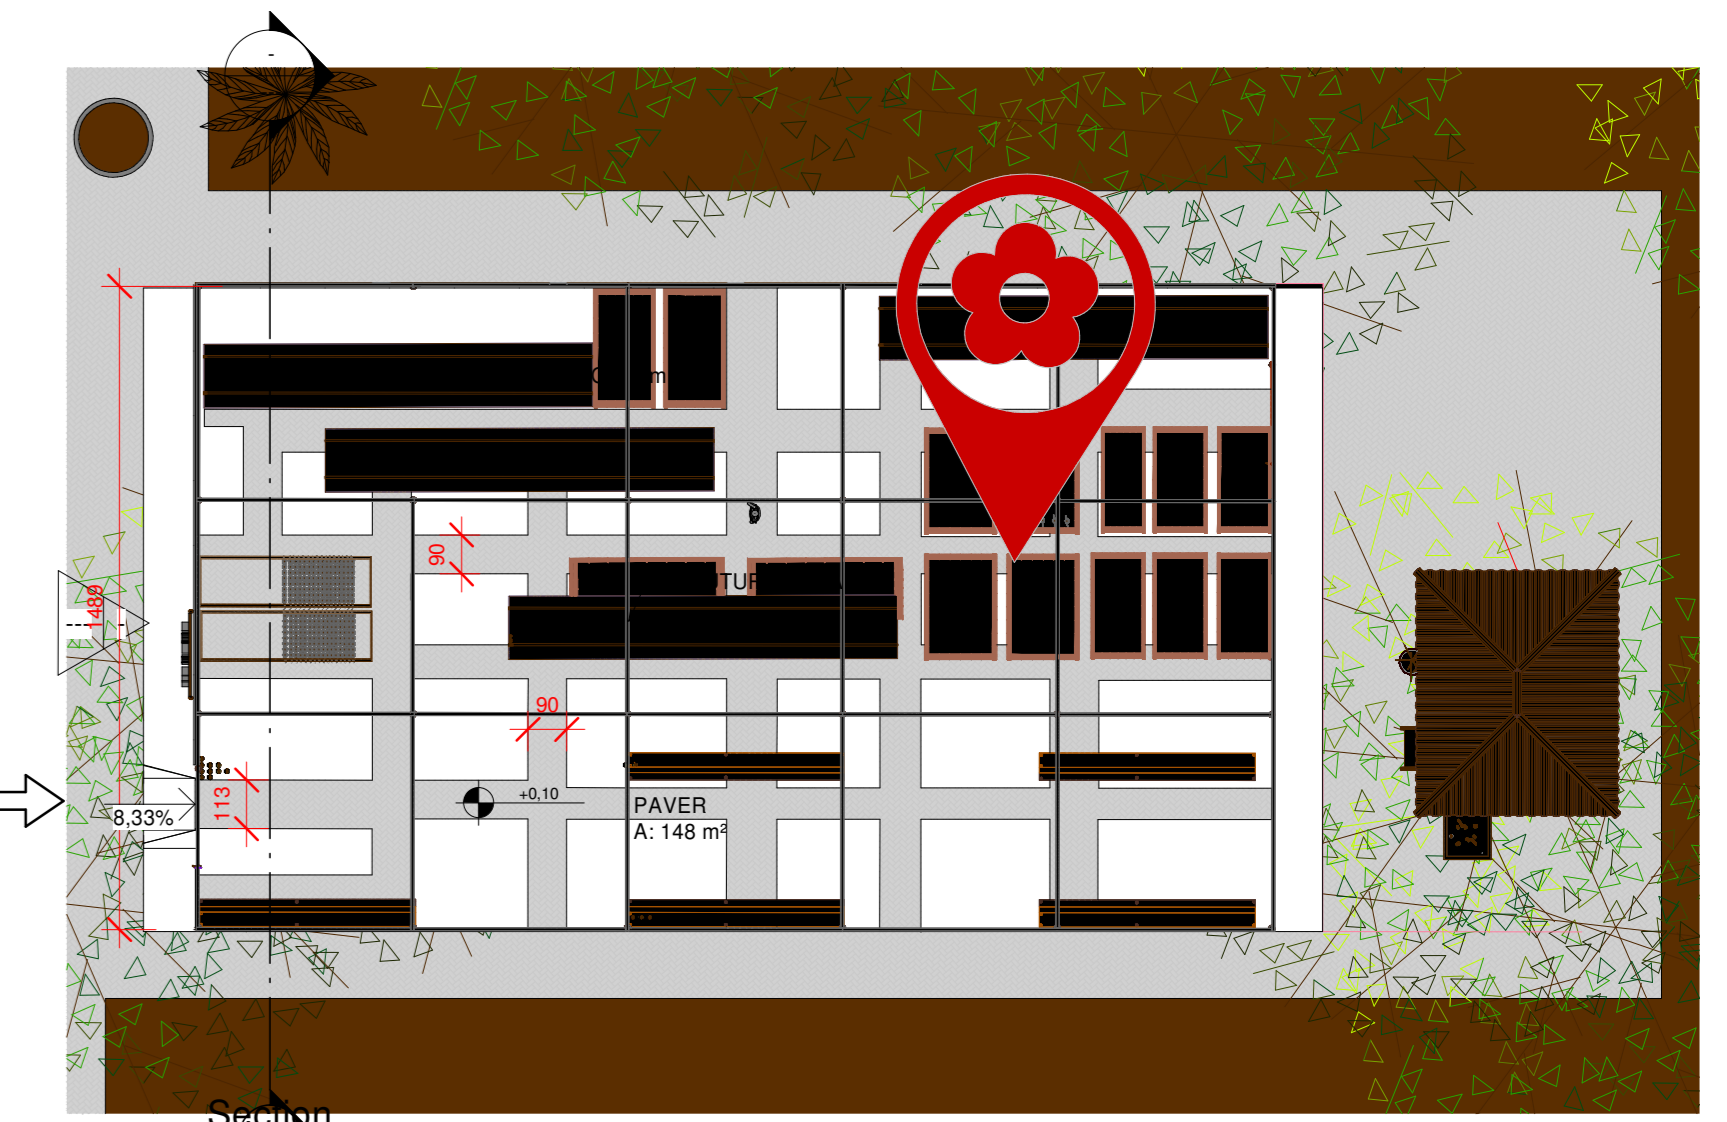

9 PLANTA BAIXA ESTUFA
ESCALA 1:175

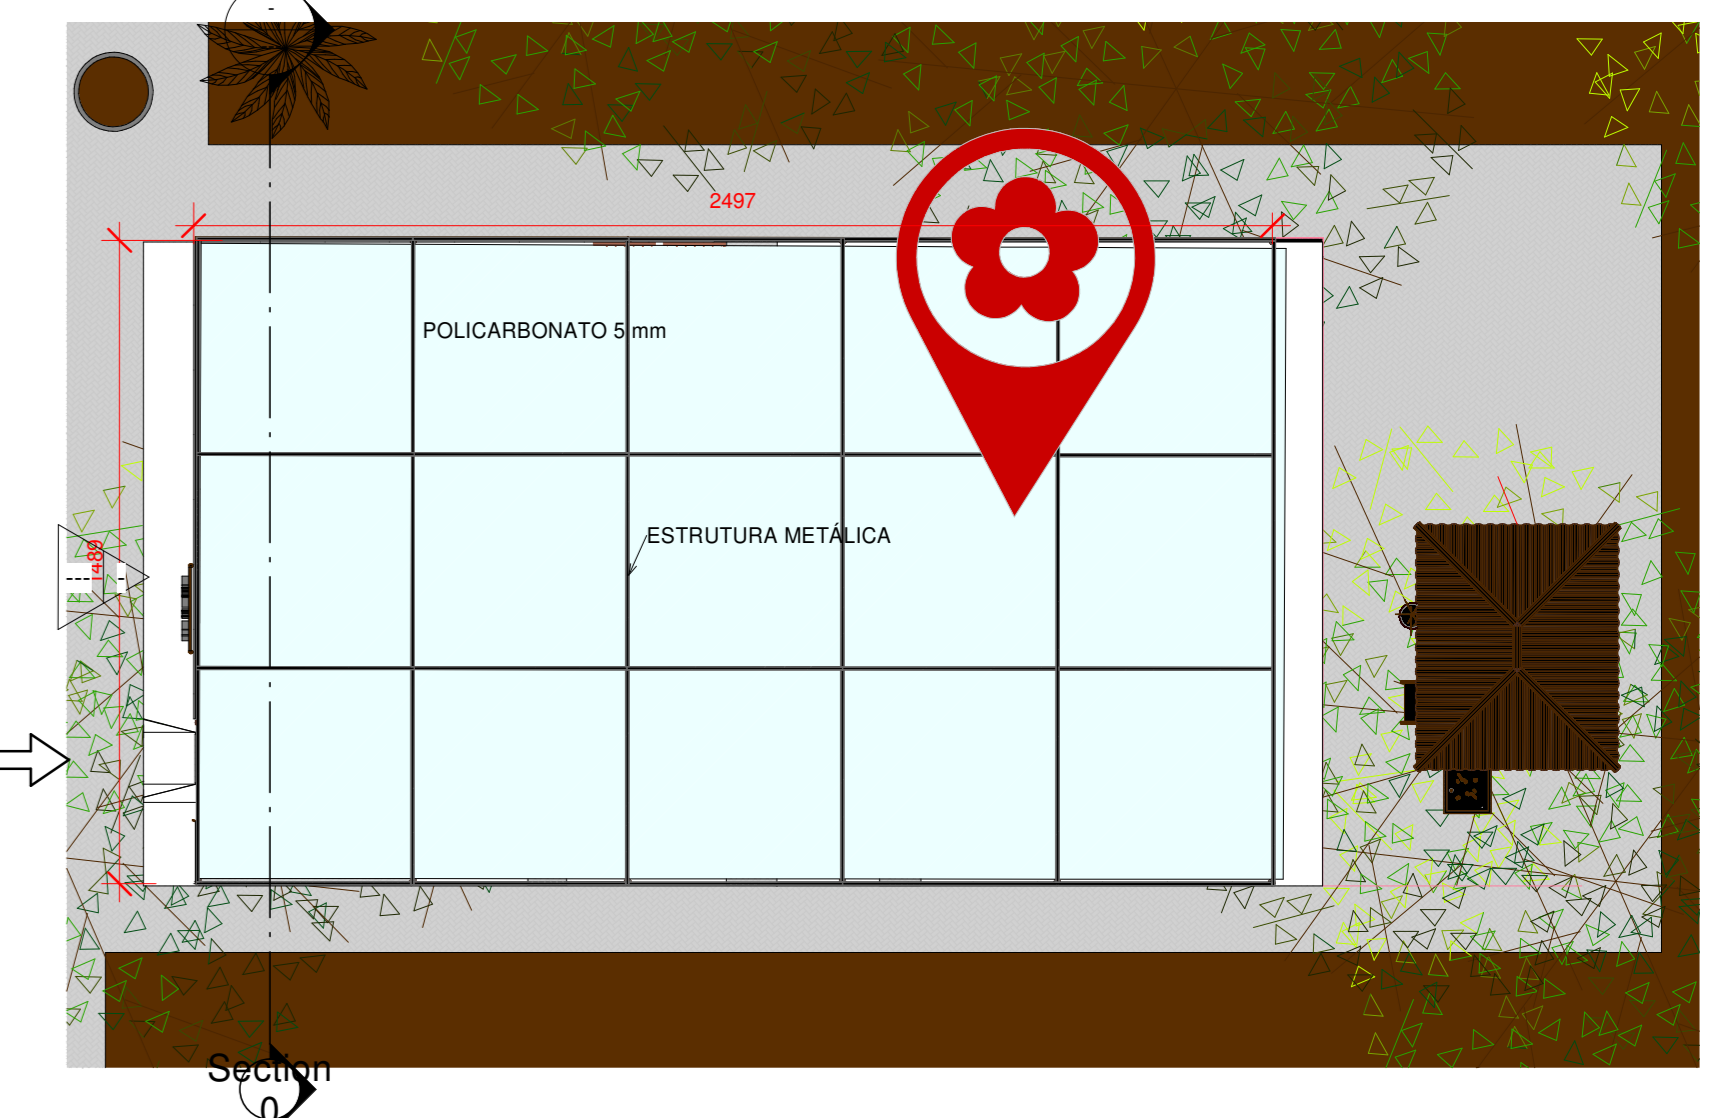


10 COBERTURA ESTUFA
ESCALA 1:175

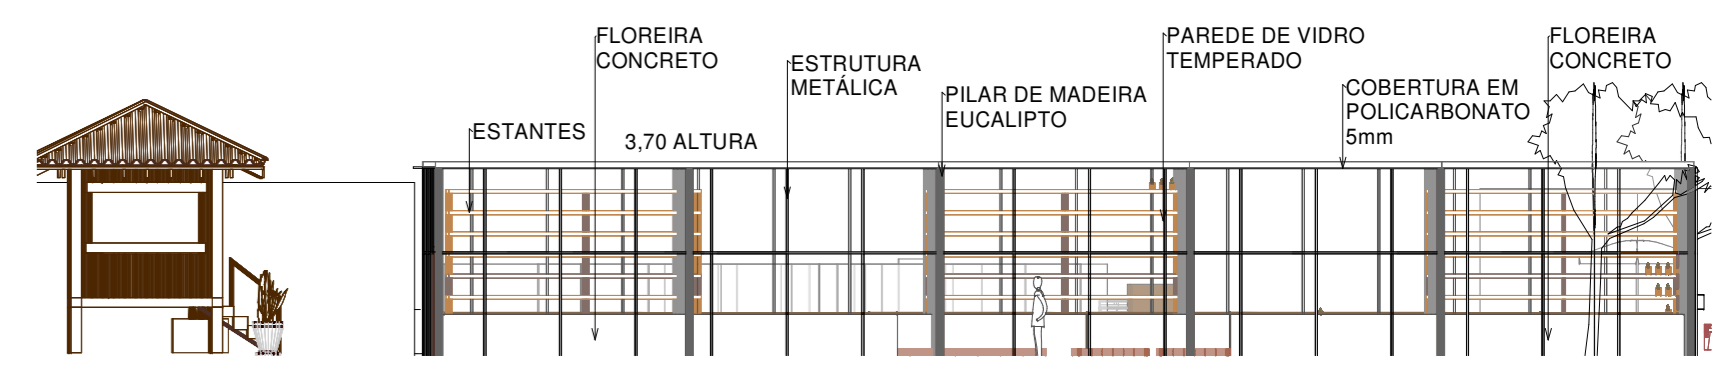


7 ESTUFA
ESCALA


2 PLANTA BAIXA SALA DE SOMS E ARTE
ESCALA 1:75

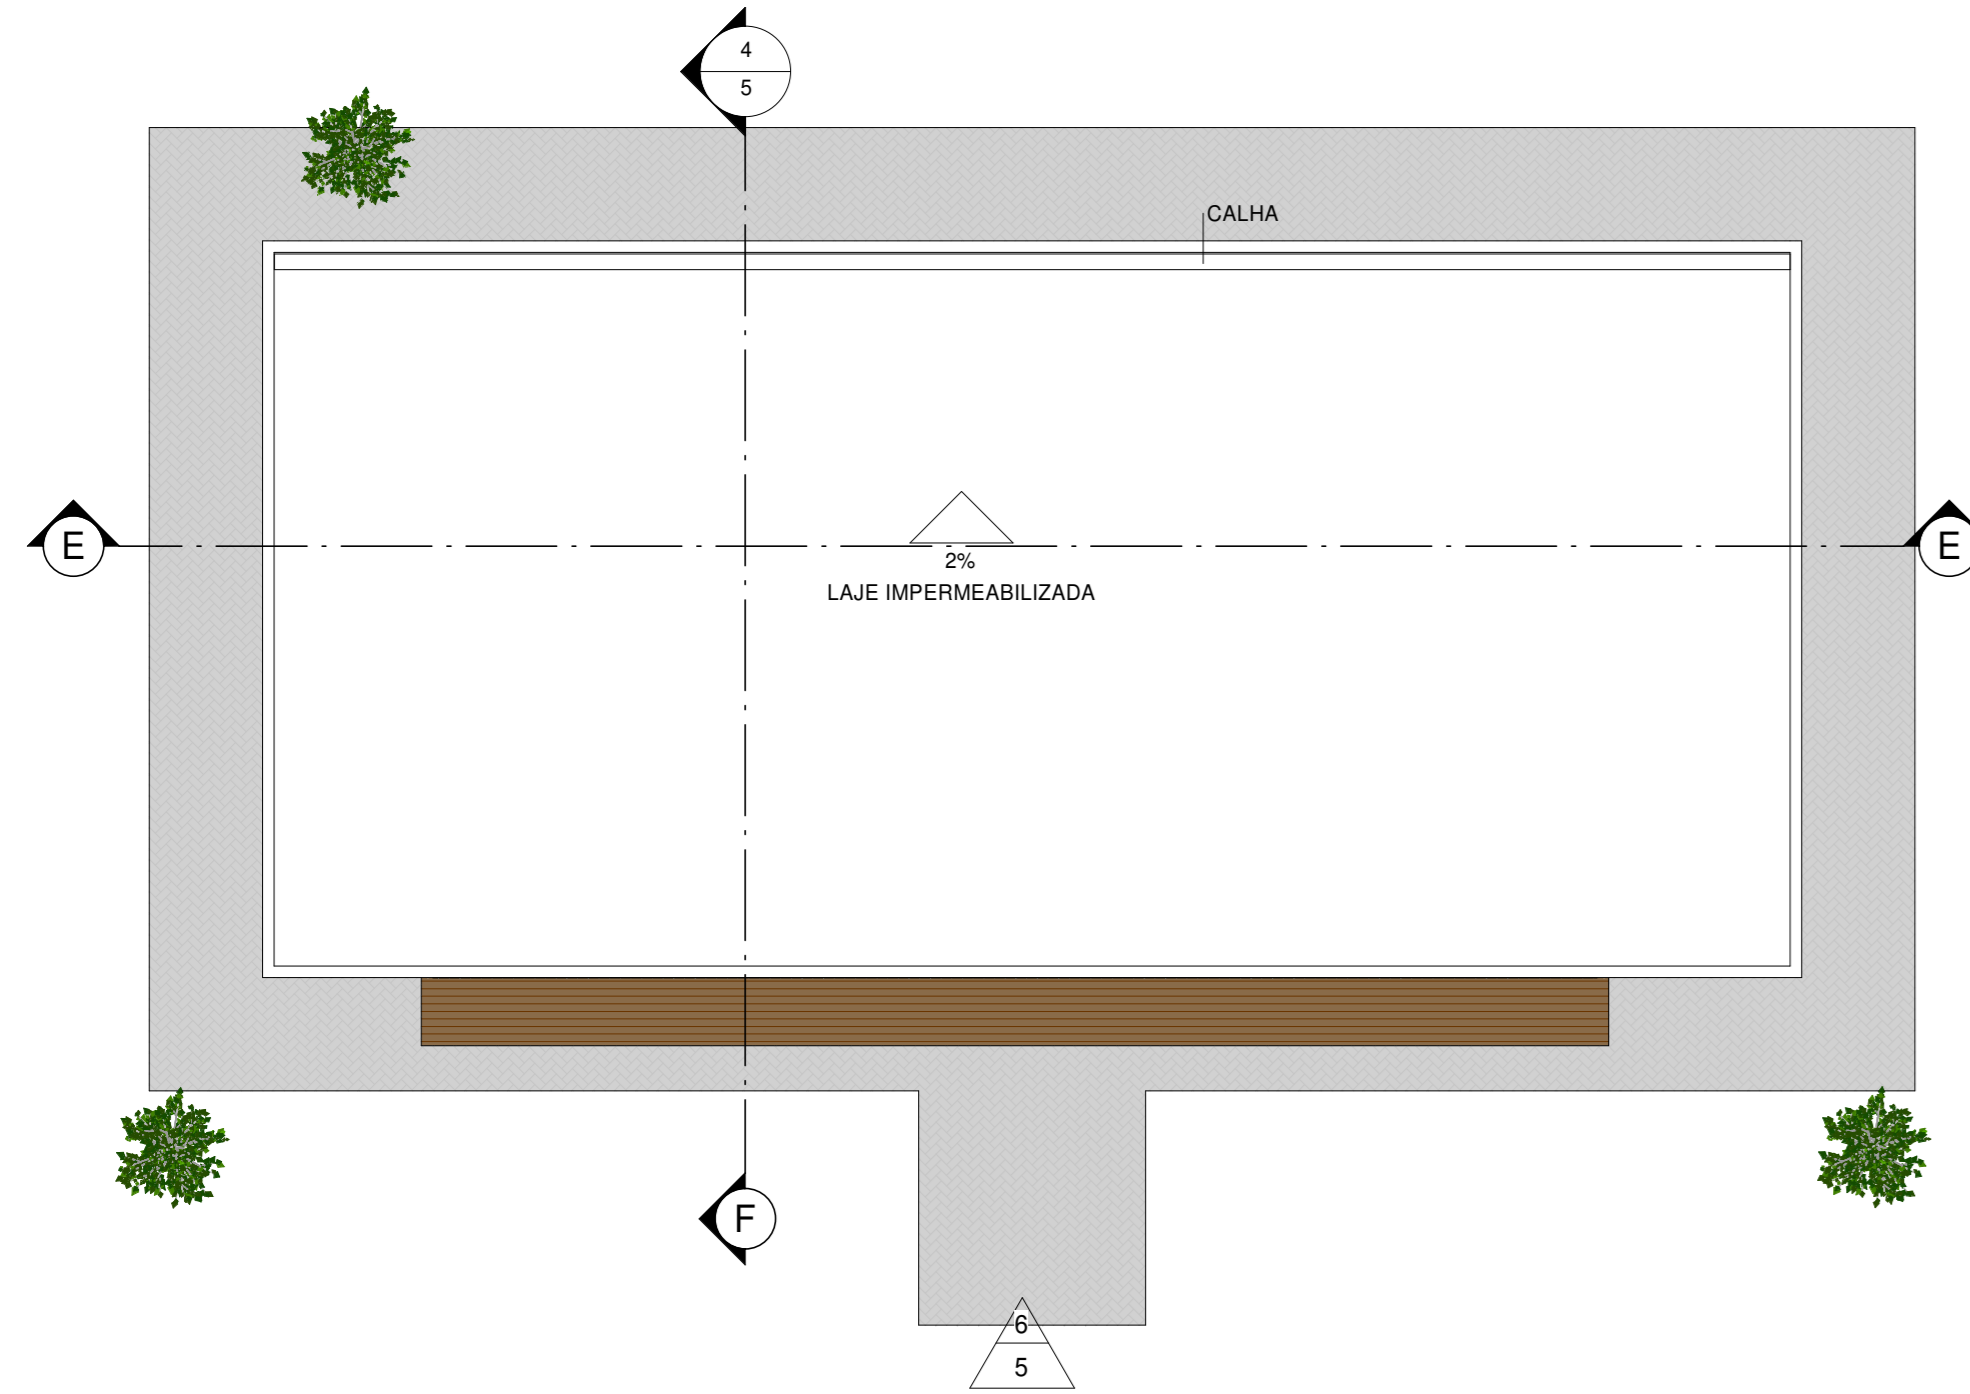

1 COBERTURA SALA DE SOMS E ARTE
ESCALA 1:100

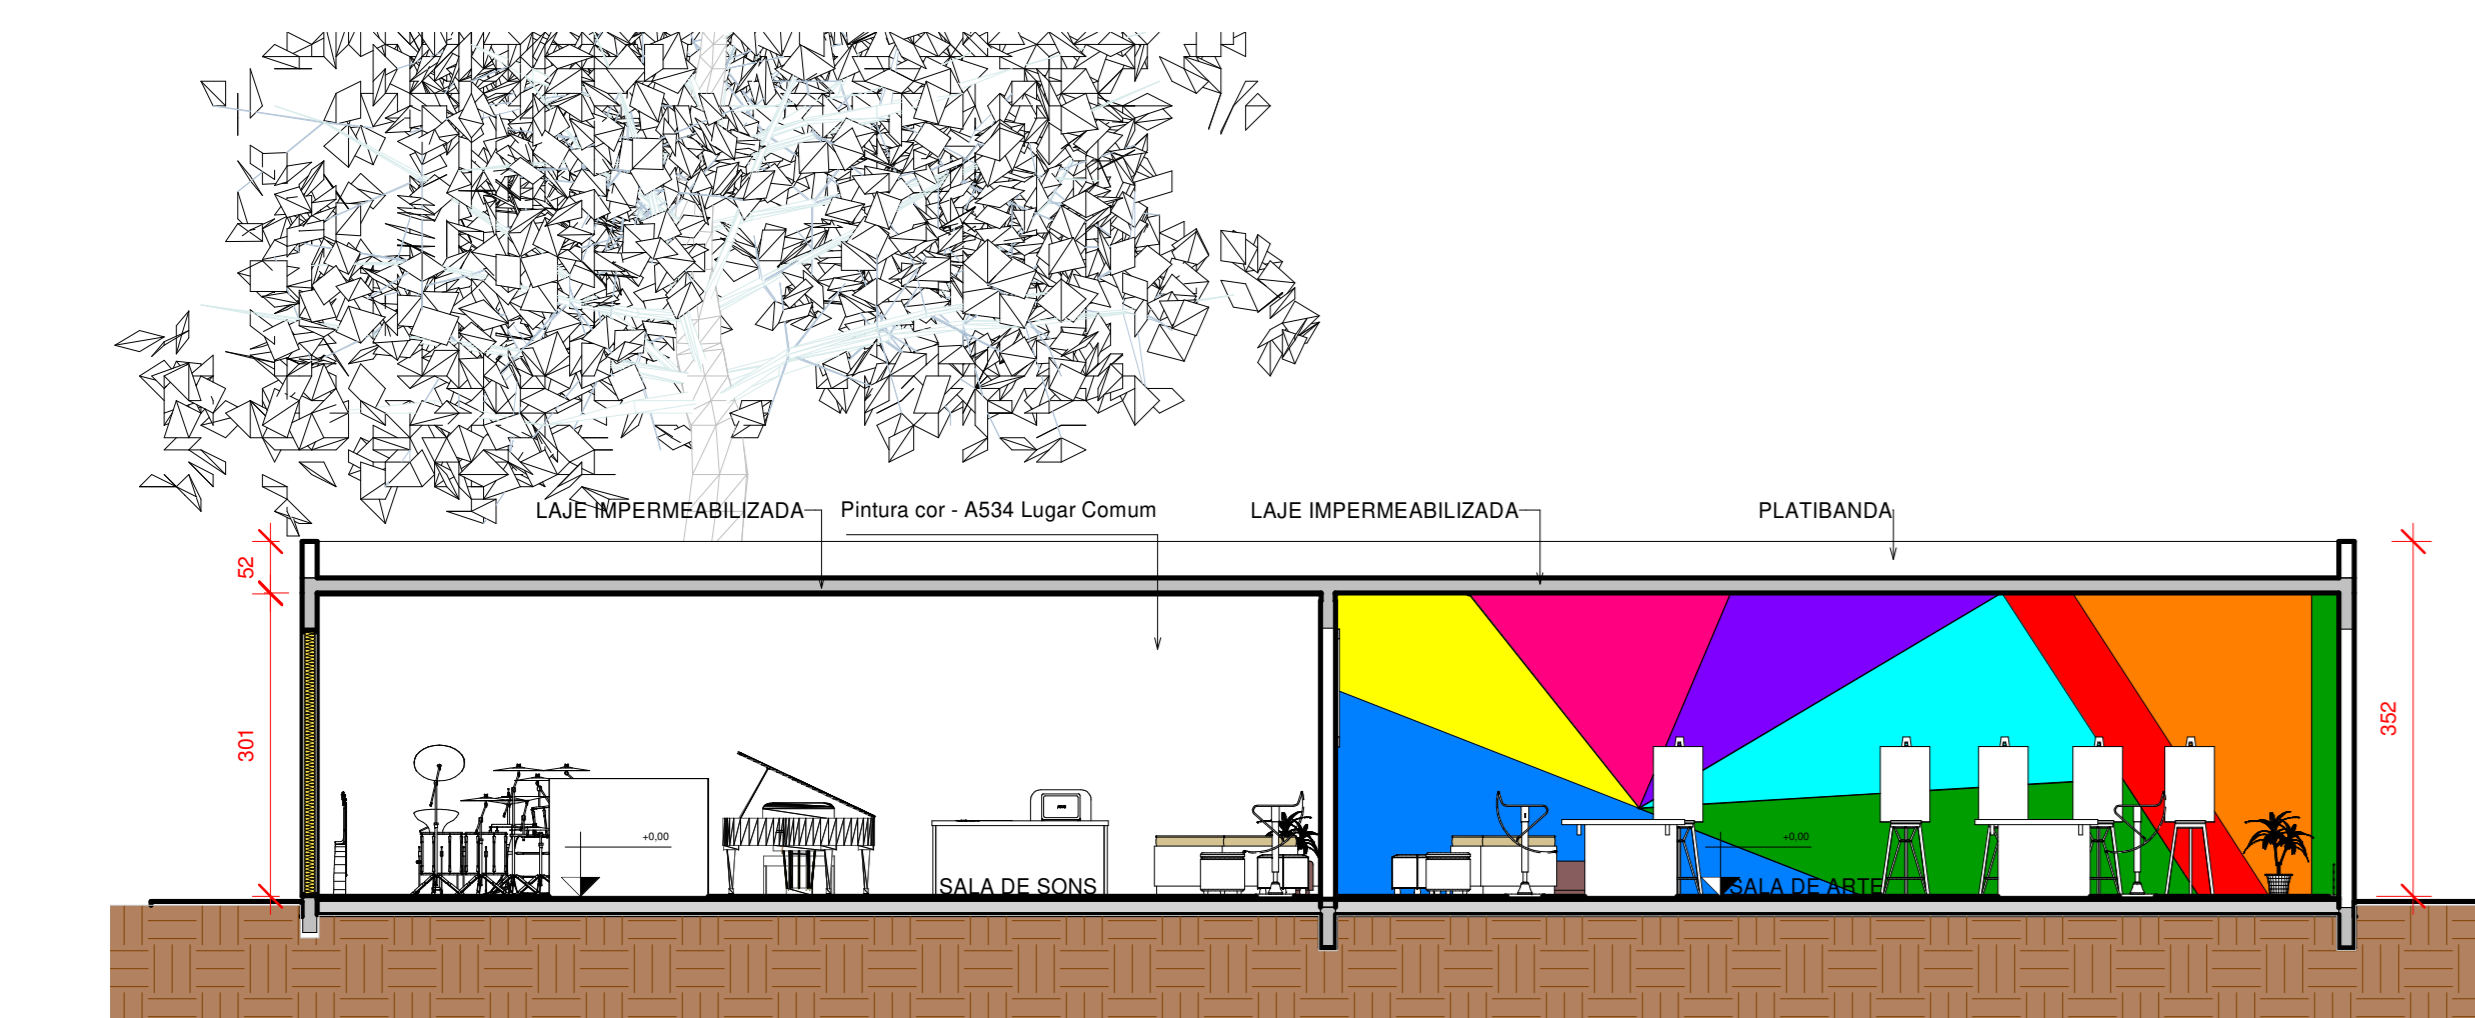

3 ESCALA 1:75

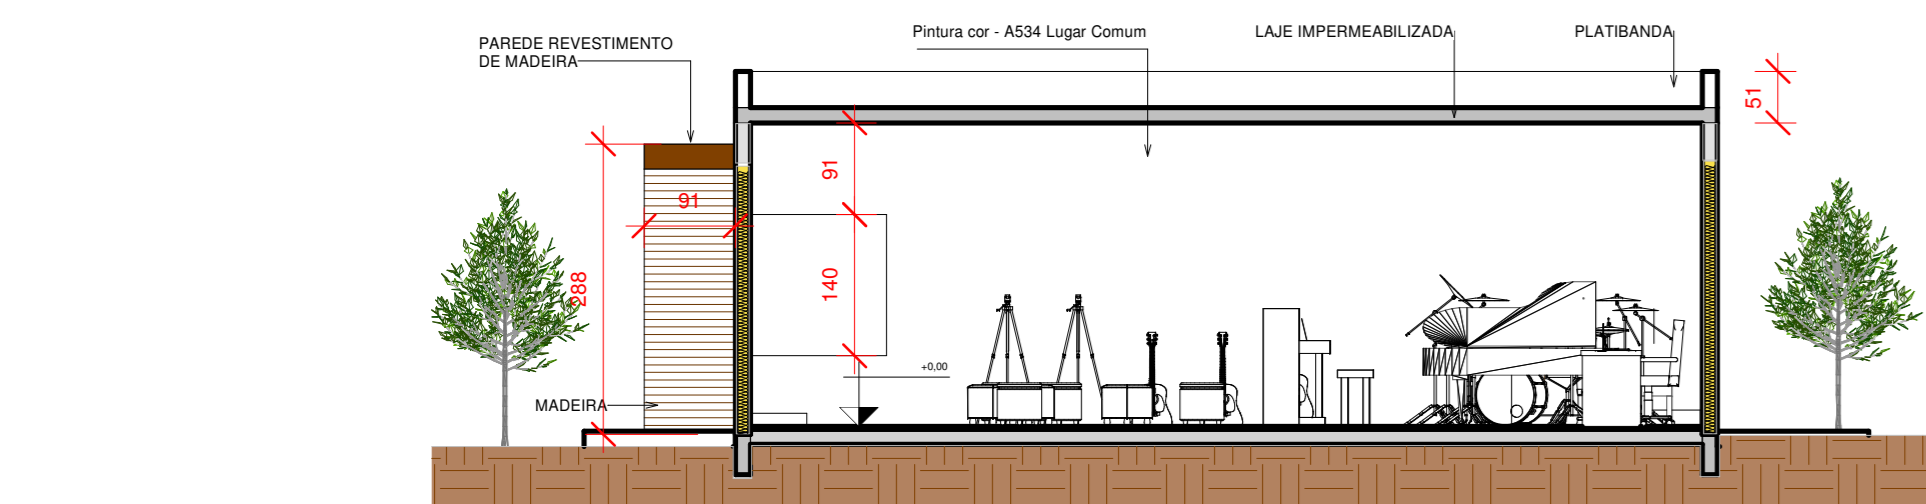

4 ESCALA 1:75