


AV. JUSCELINO KUBITSCHKE


LEGENDA ESQUADRIAS				LEGENDA SETORIZAÇÃO	
SÍMBOLO	DIMENSÕES	SÍMBOLO	DIMENSÕES	SÍMBOLO	SETOR
(P1)	100x210	(J1)	58x78/188	(C1)	CIRCULAÇÃO VERTICAL
(P2)	90x210	(J2)	117x185/84	(B)	BANHEIRO
(P3)	80x210	(J3)	117x202/110	(C)	COWORKING
(P4)	70x210	(J4)	200x120/85	(A)	ÁREA DE CONVIVÊNCIA
(P6)	60x210	(J6)	105x86/217	(V)	VARANDA
(P7)	64x295	(J7)	117x256/105	(ADM)	ADMINISTRATIVO
(P8)	117x295	(J8)	100x256/105		
		(J9)	58x78/188	(J10)	137x257/109
		(J11)	118x255/112		
		(J12)	143x256/112		
		(J13)	119x198/161		
		(J14)	97x97/91		
		(J15)	80x100/140		
		(J16)	150x100/140		
		(J17)	115x150/91		

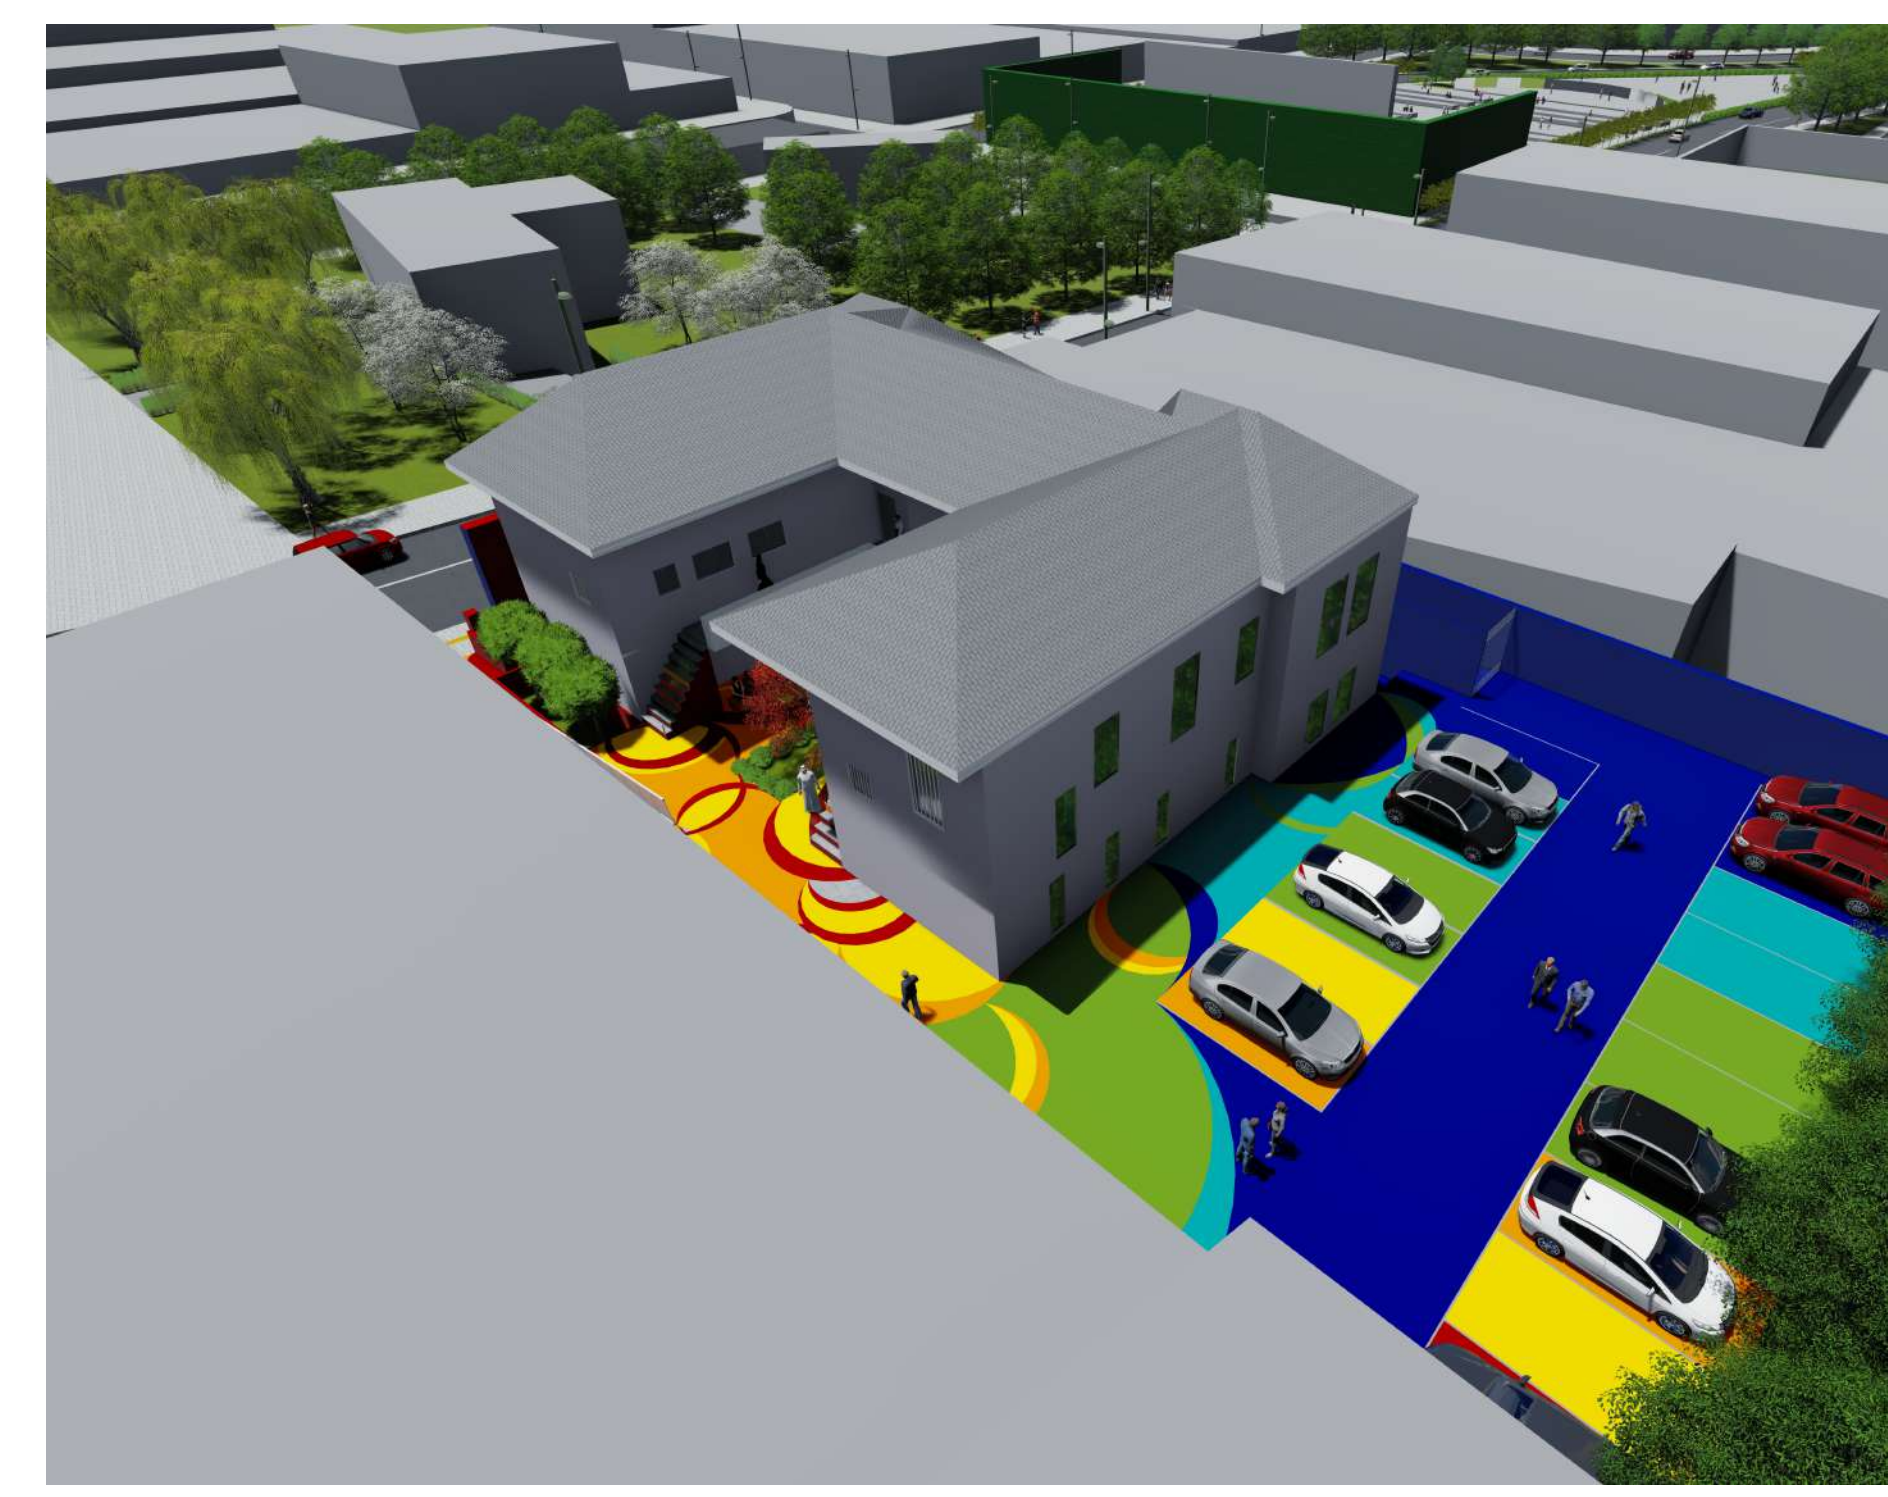

PLANTA BAIXA - PAV. SUPERIOR
ESCALA 1/75



CORTE A-A
ESCALA 1/75

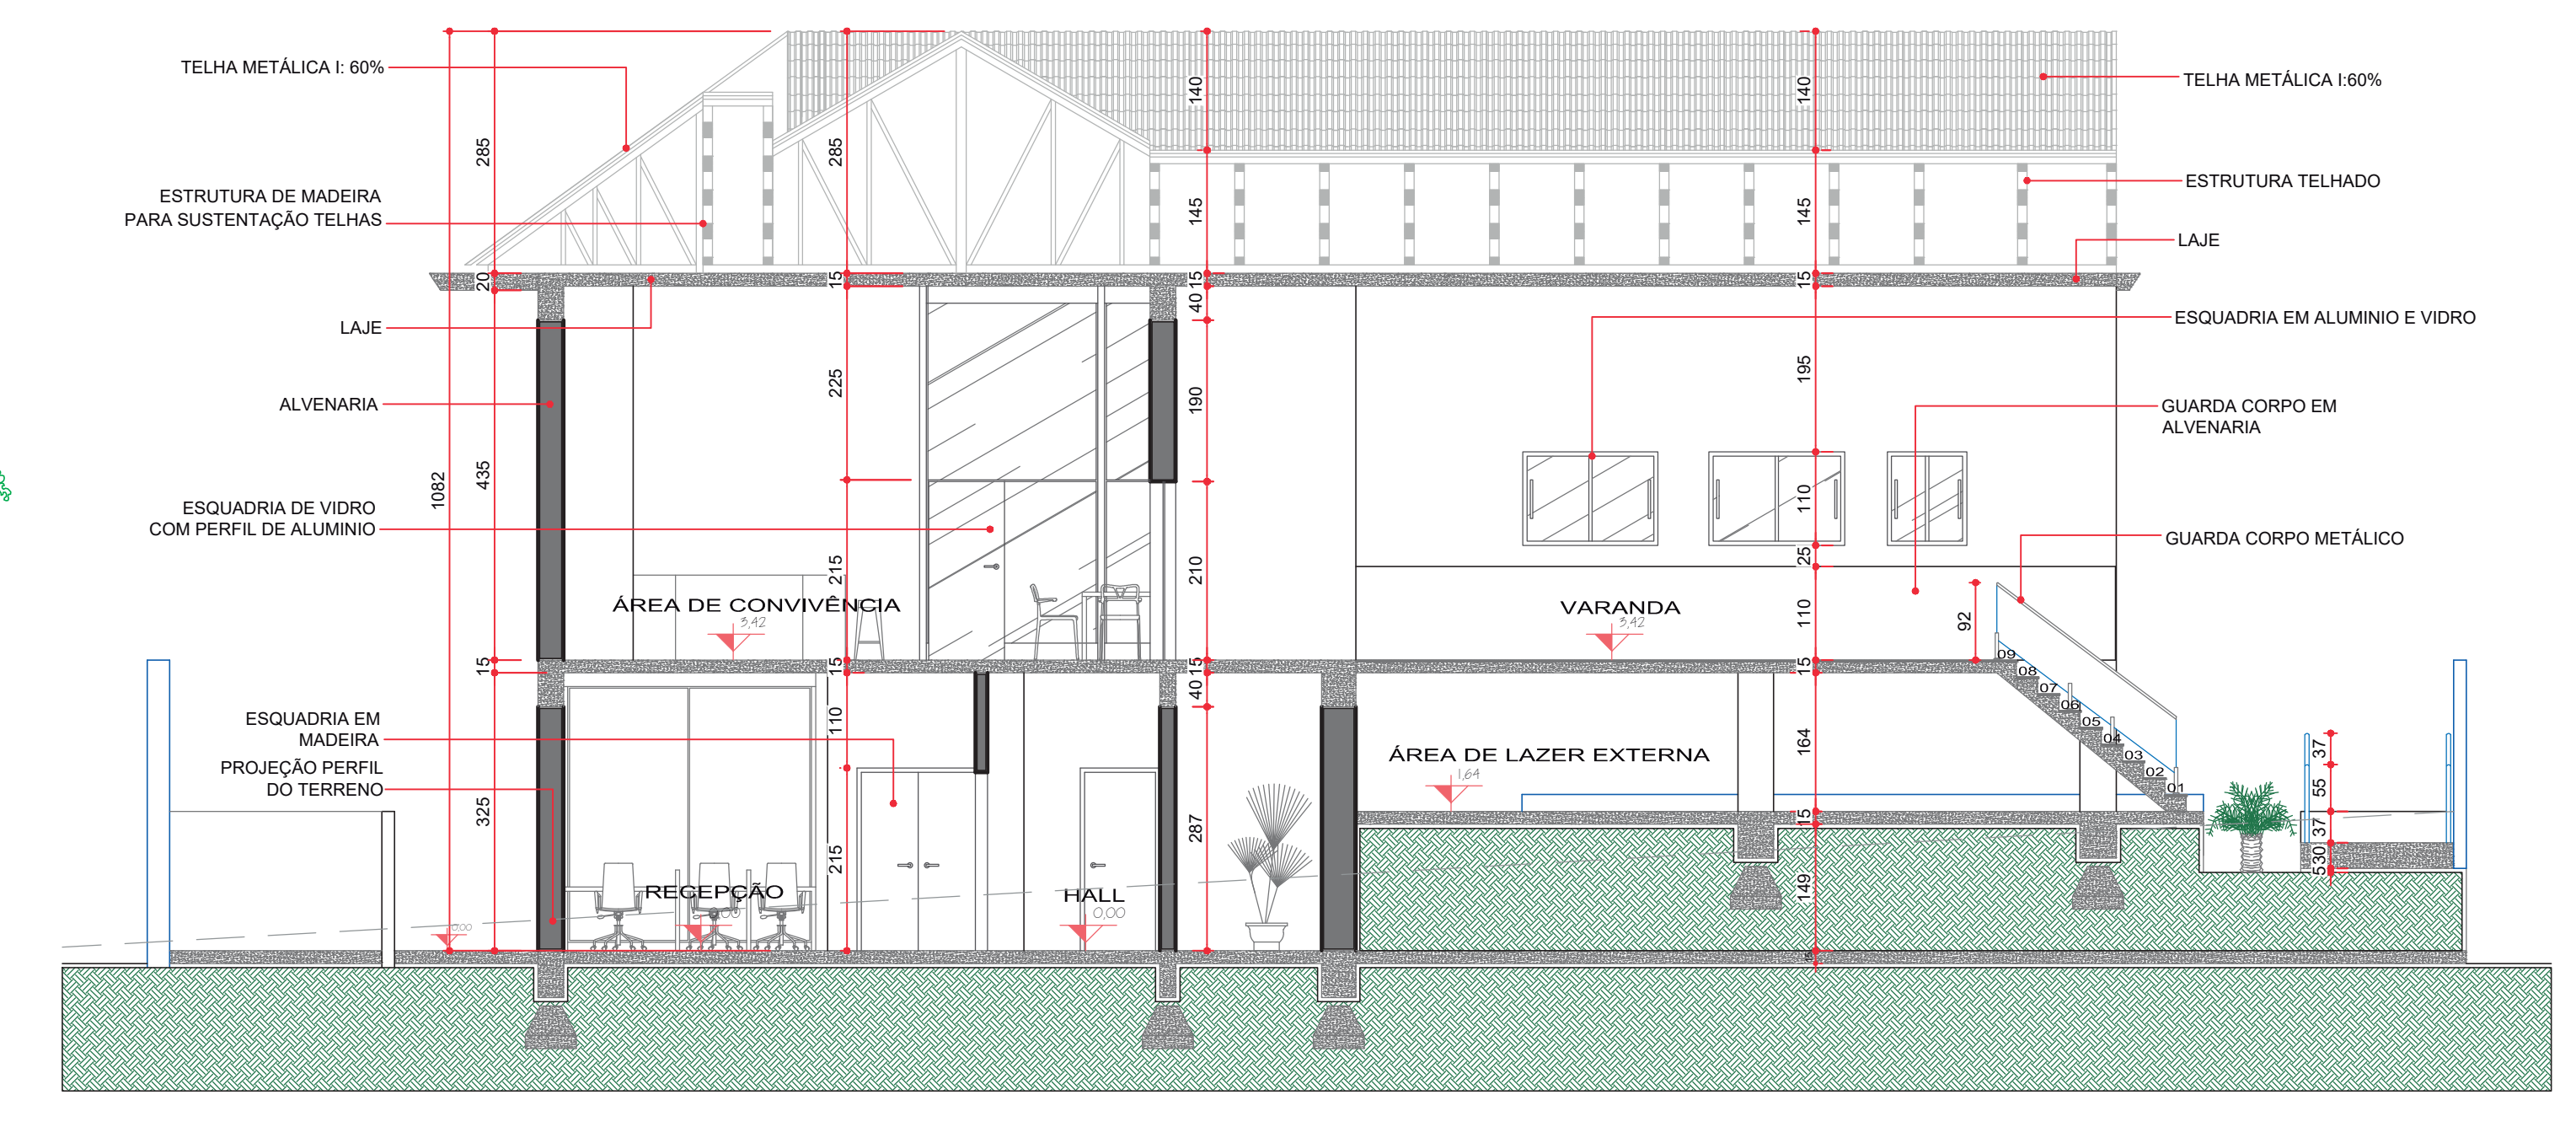

CORTE B-B
ESCALA 1/75

