

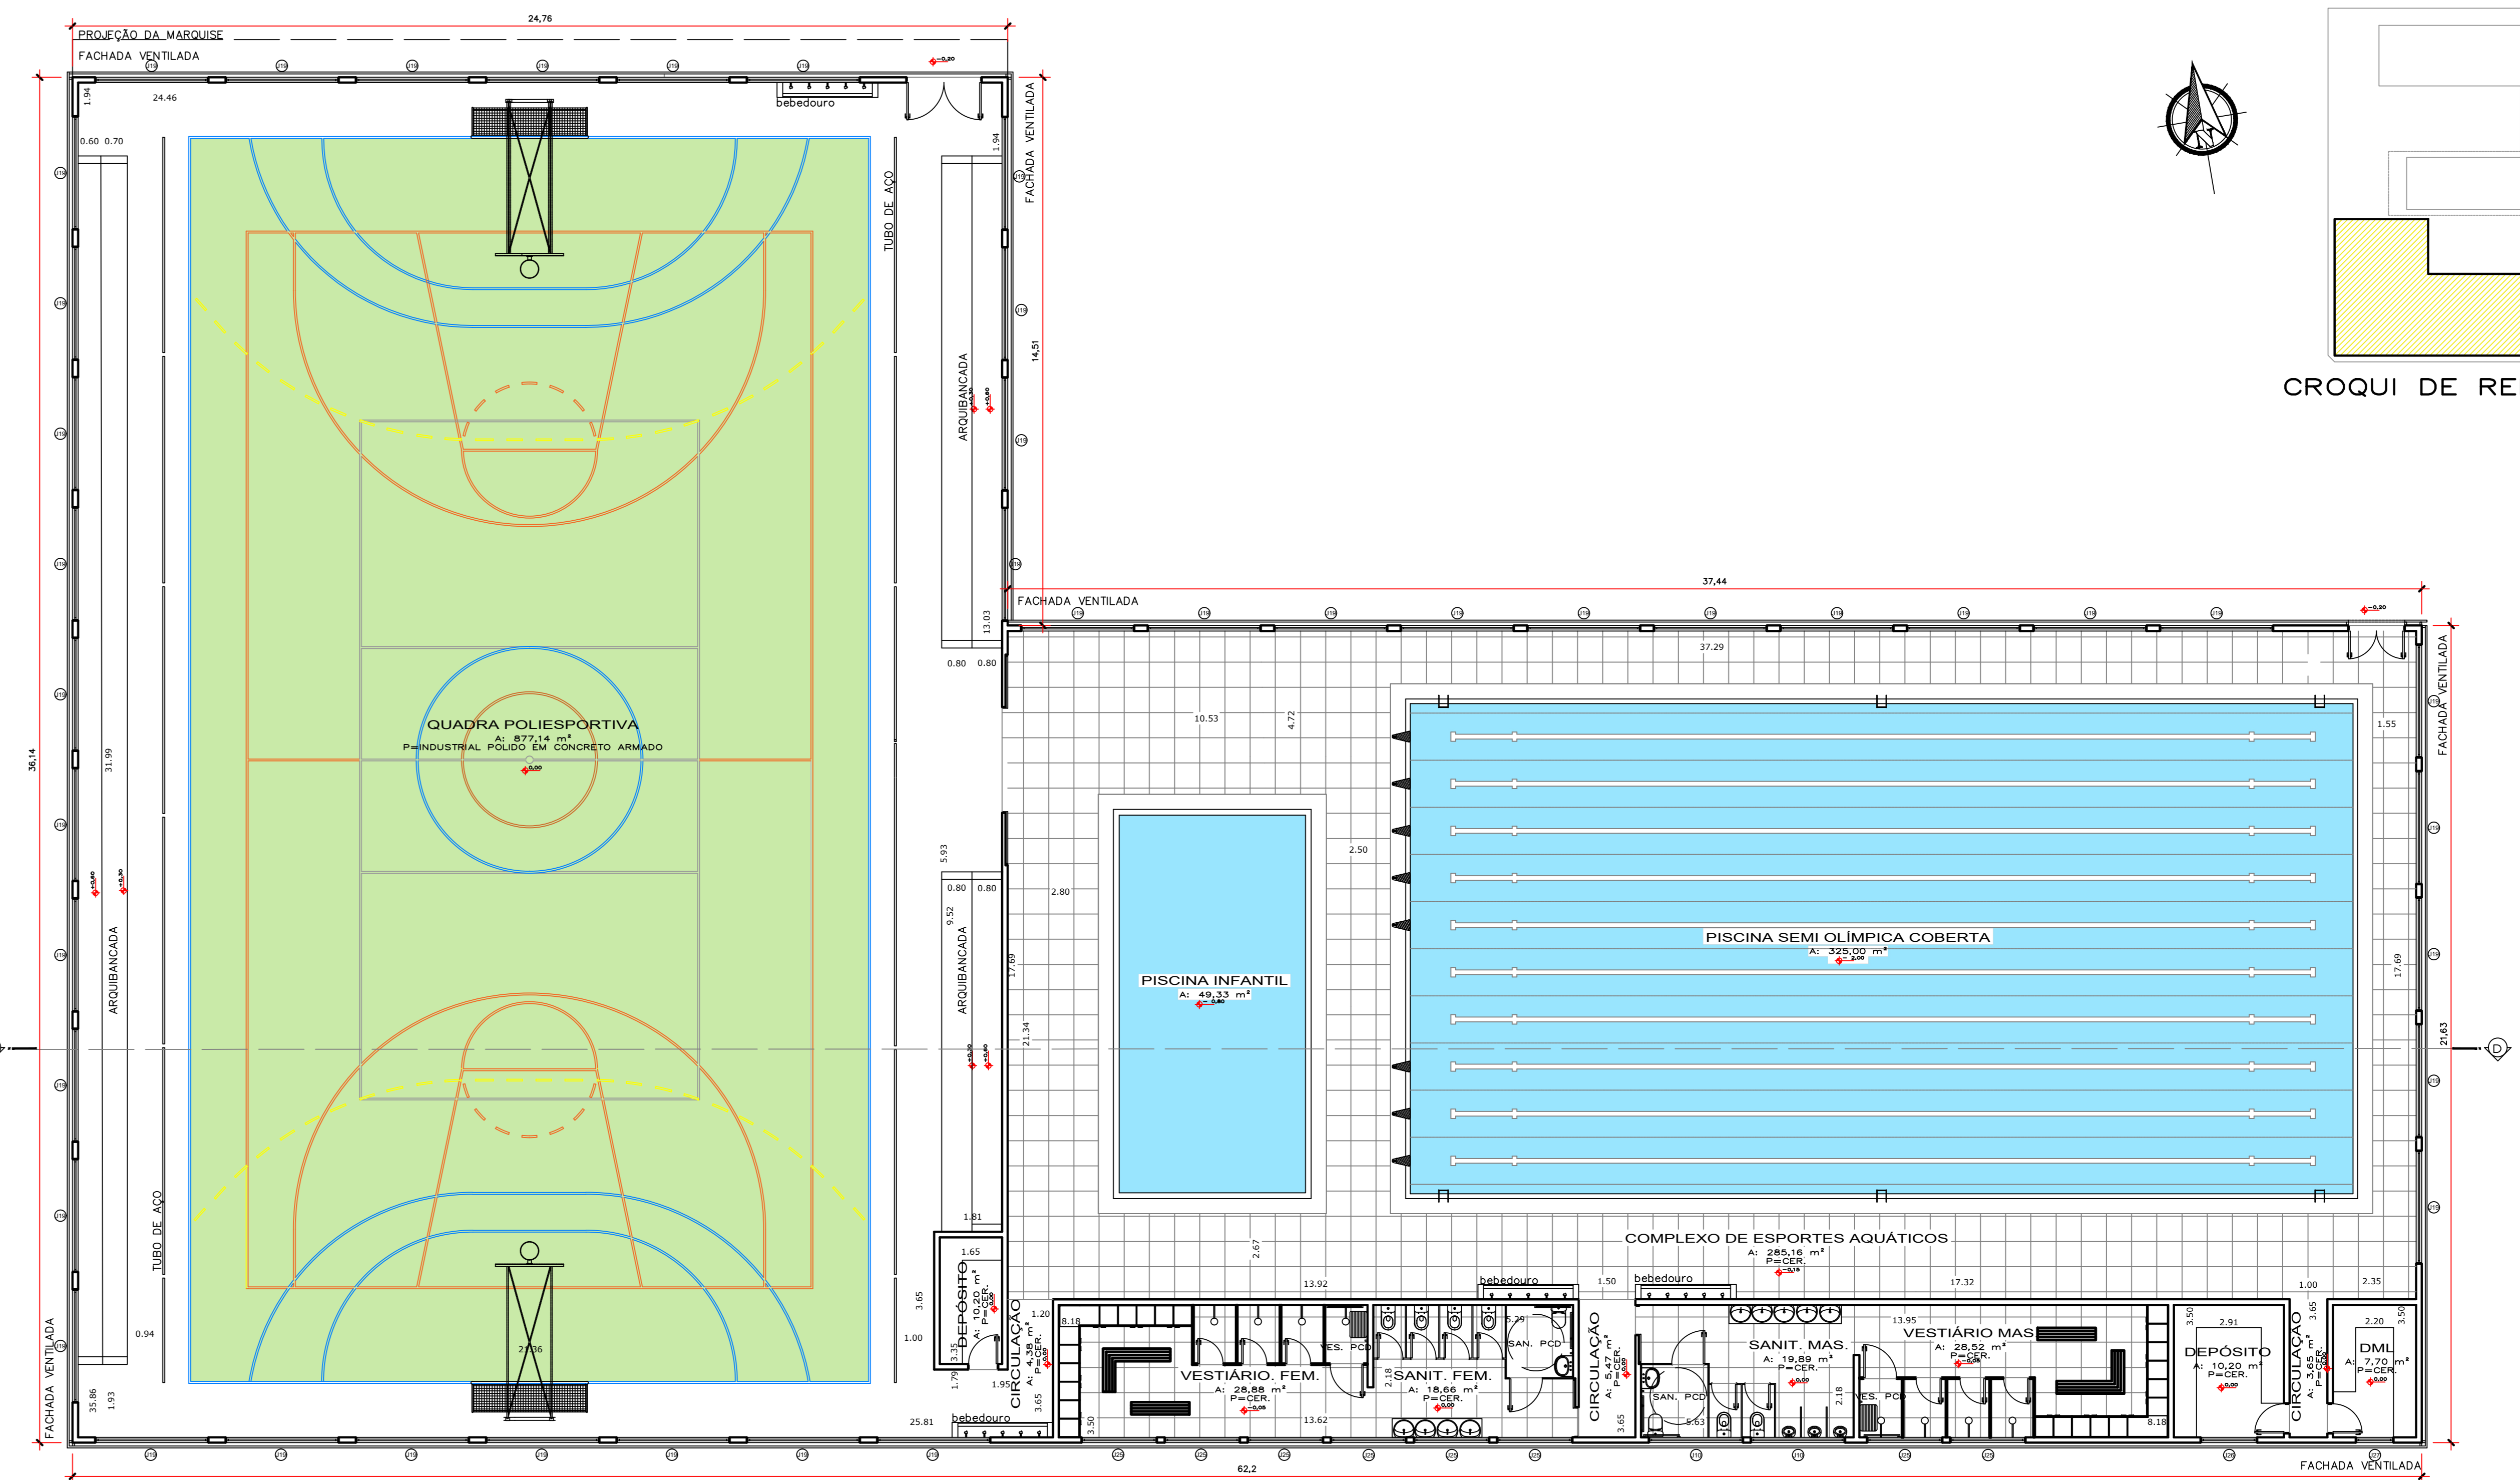



VOLUMETRIA

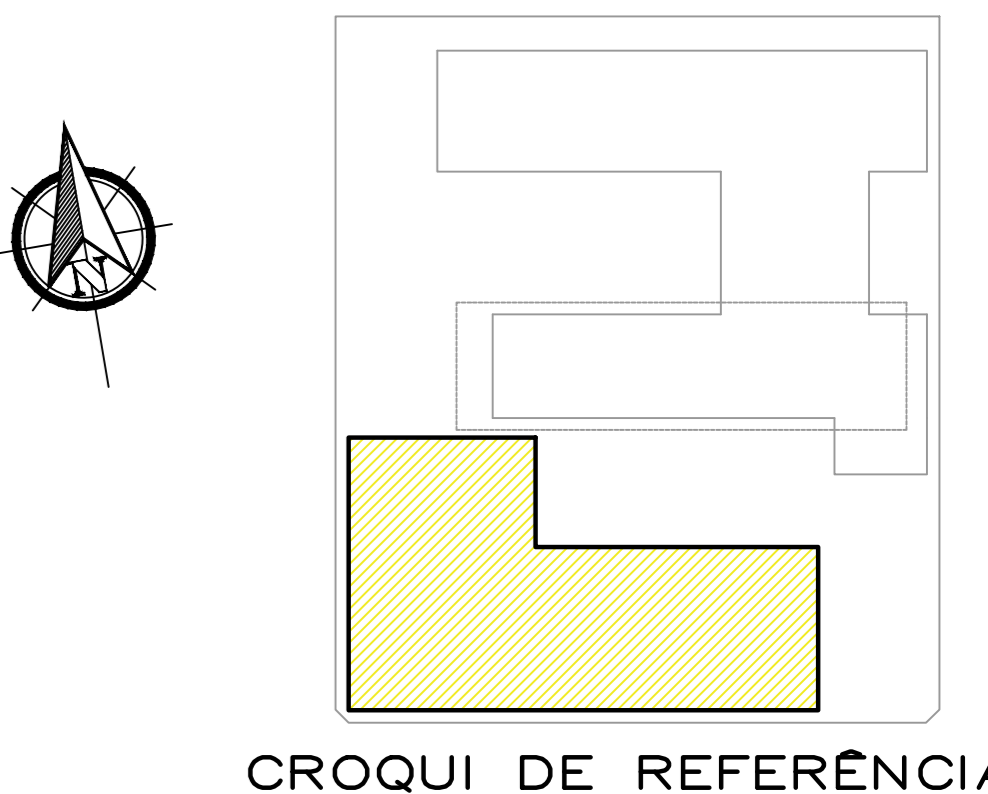


PLANTA BAIXA TÉRREO  
Escala: 1/100

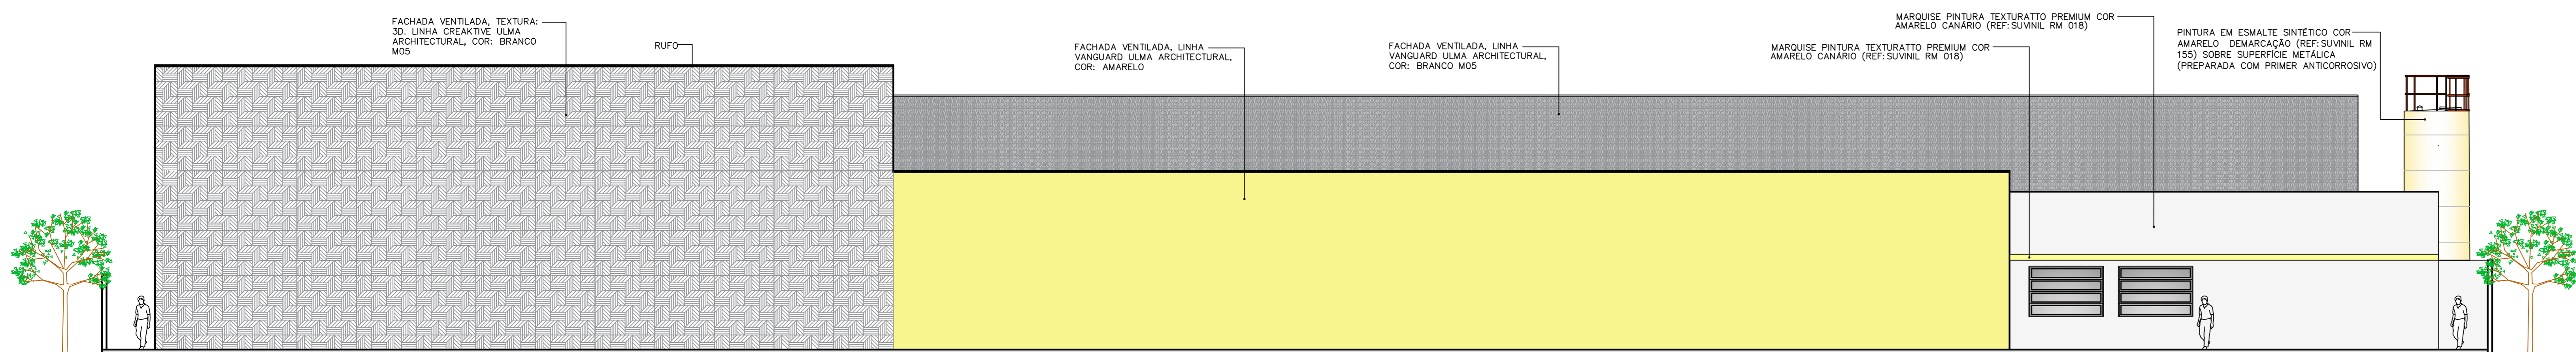

FACHADA SUL  
Escala: 1/100

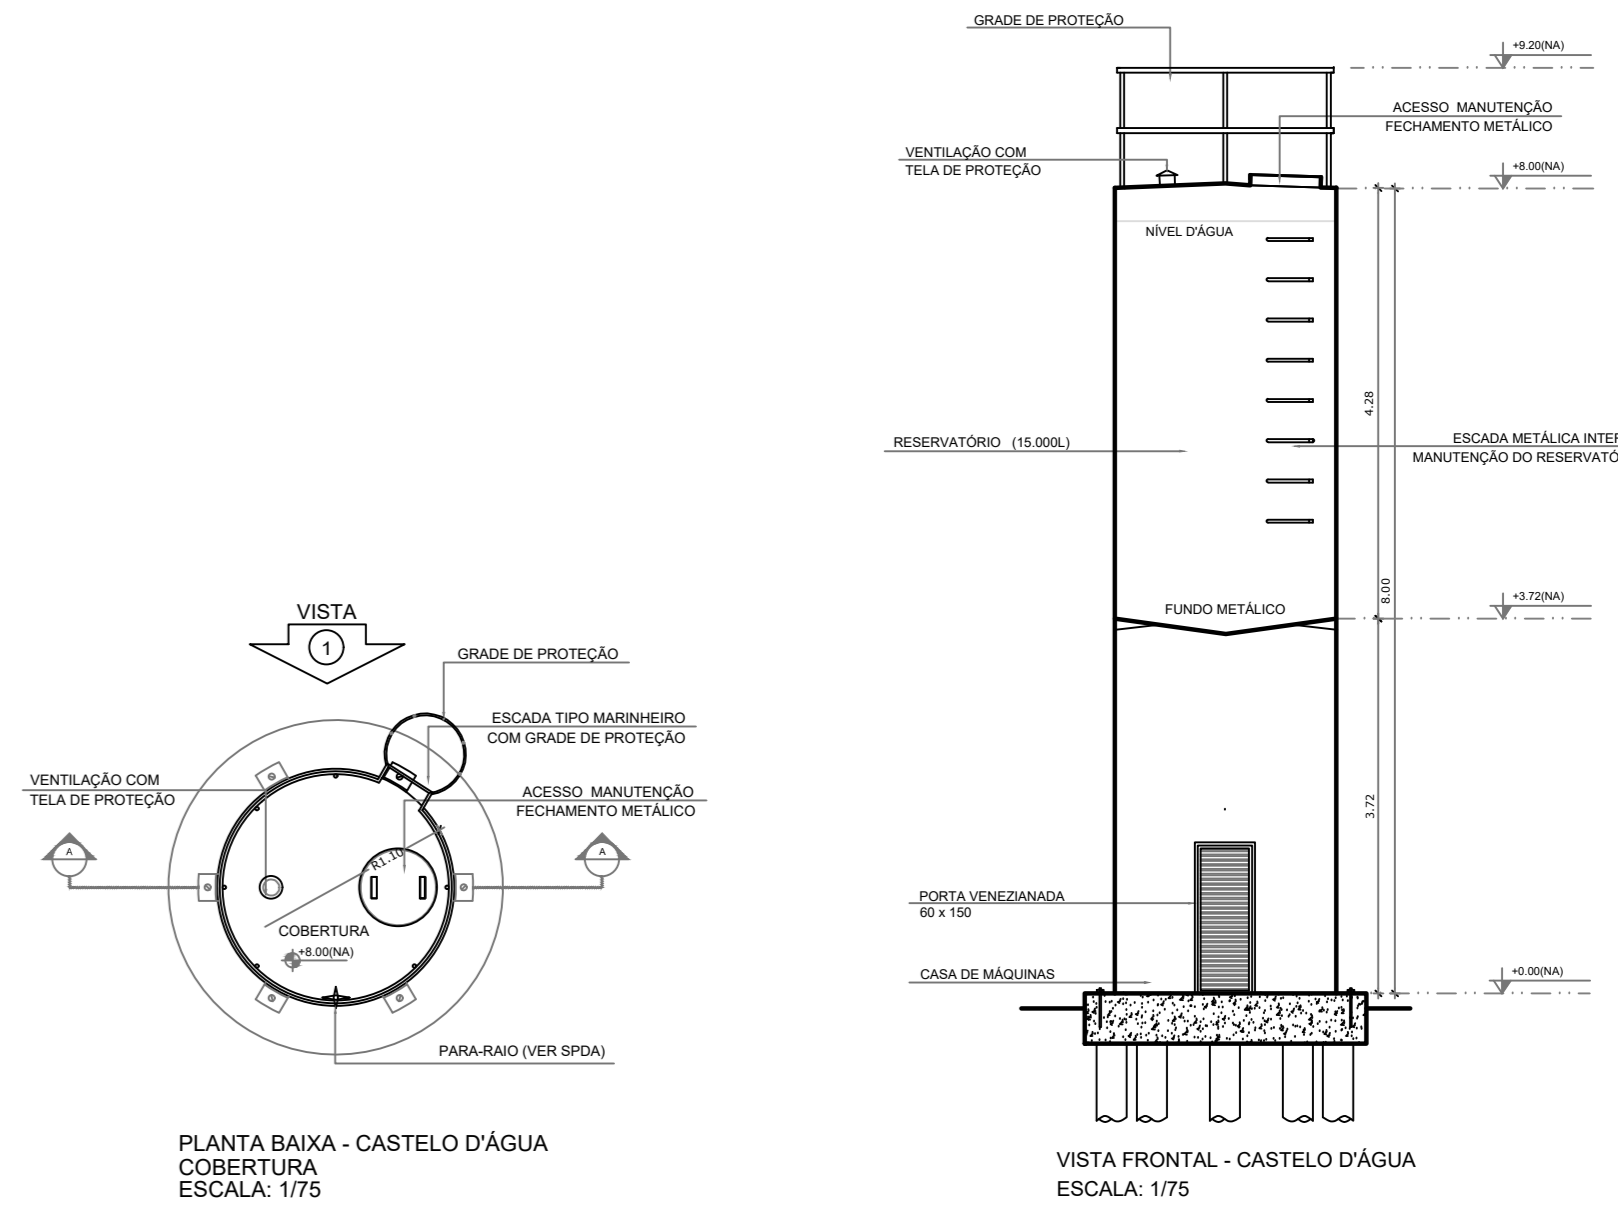

VISTA FRONTAL - CASTELO D'ÁGUA  
ESCALA: 1/75

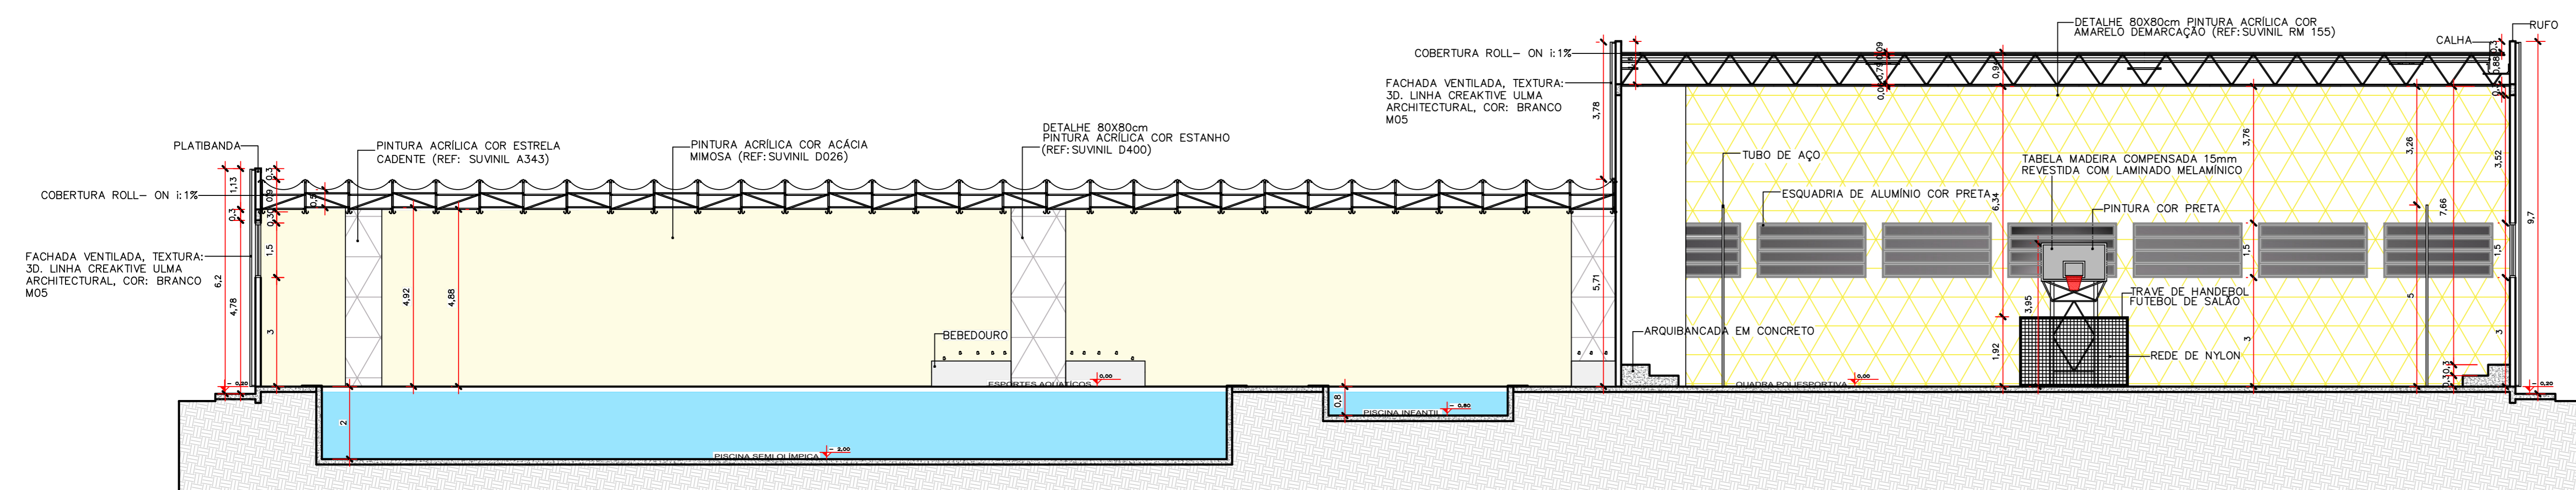

CORTE DD'  
Escala: 1/100

