



IMPLANTACÃO
ESCALA 1:350

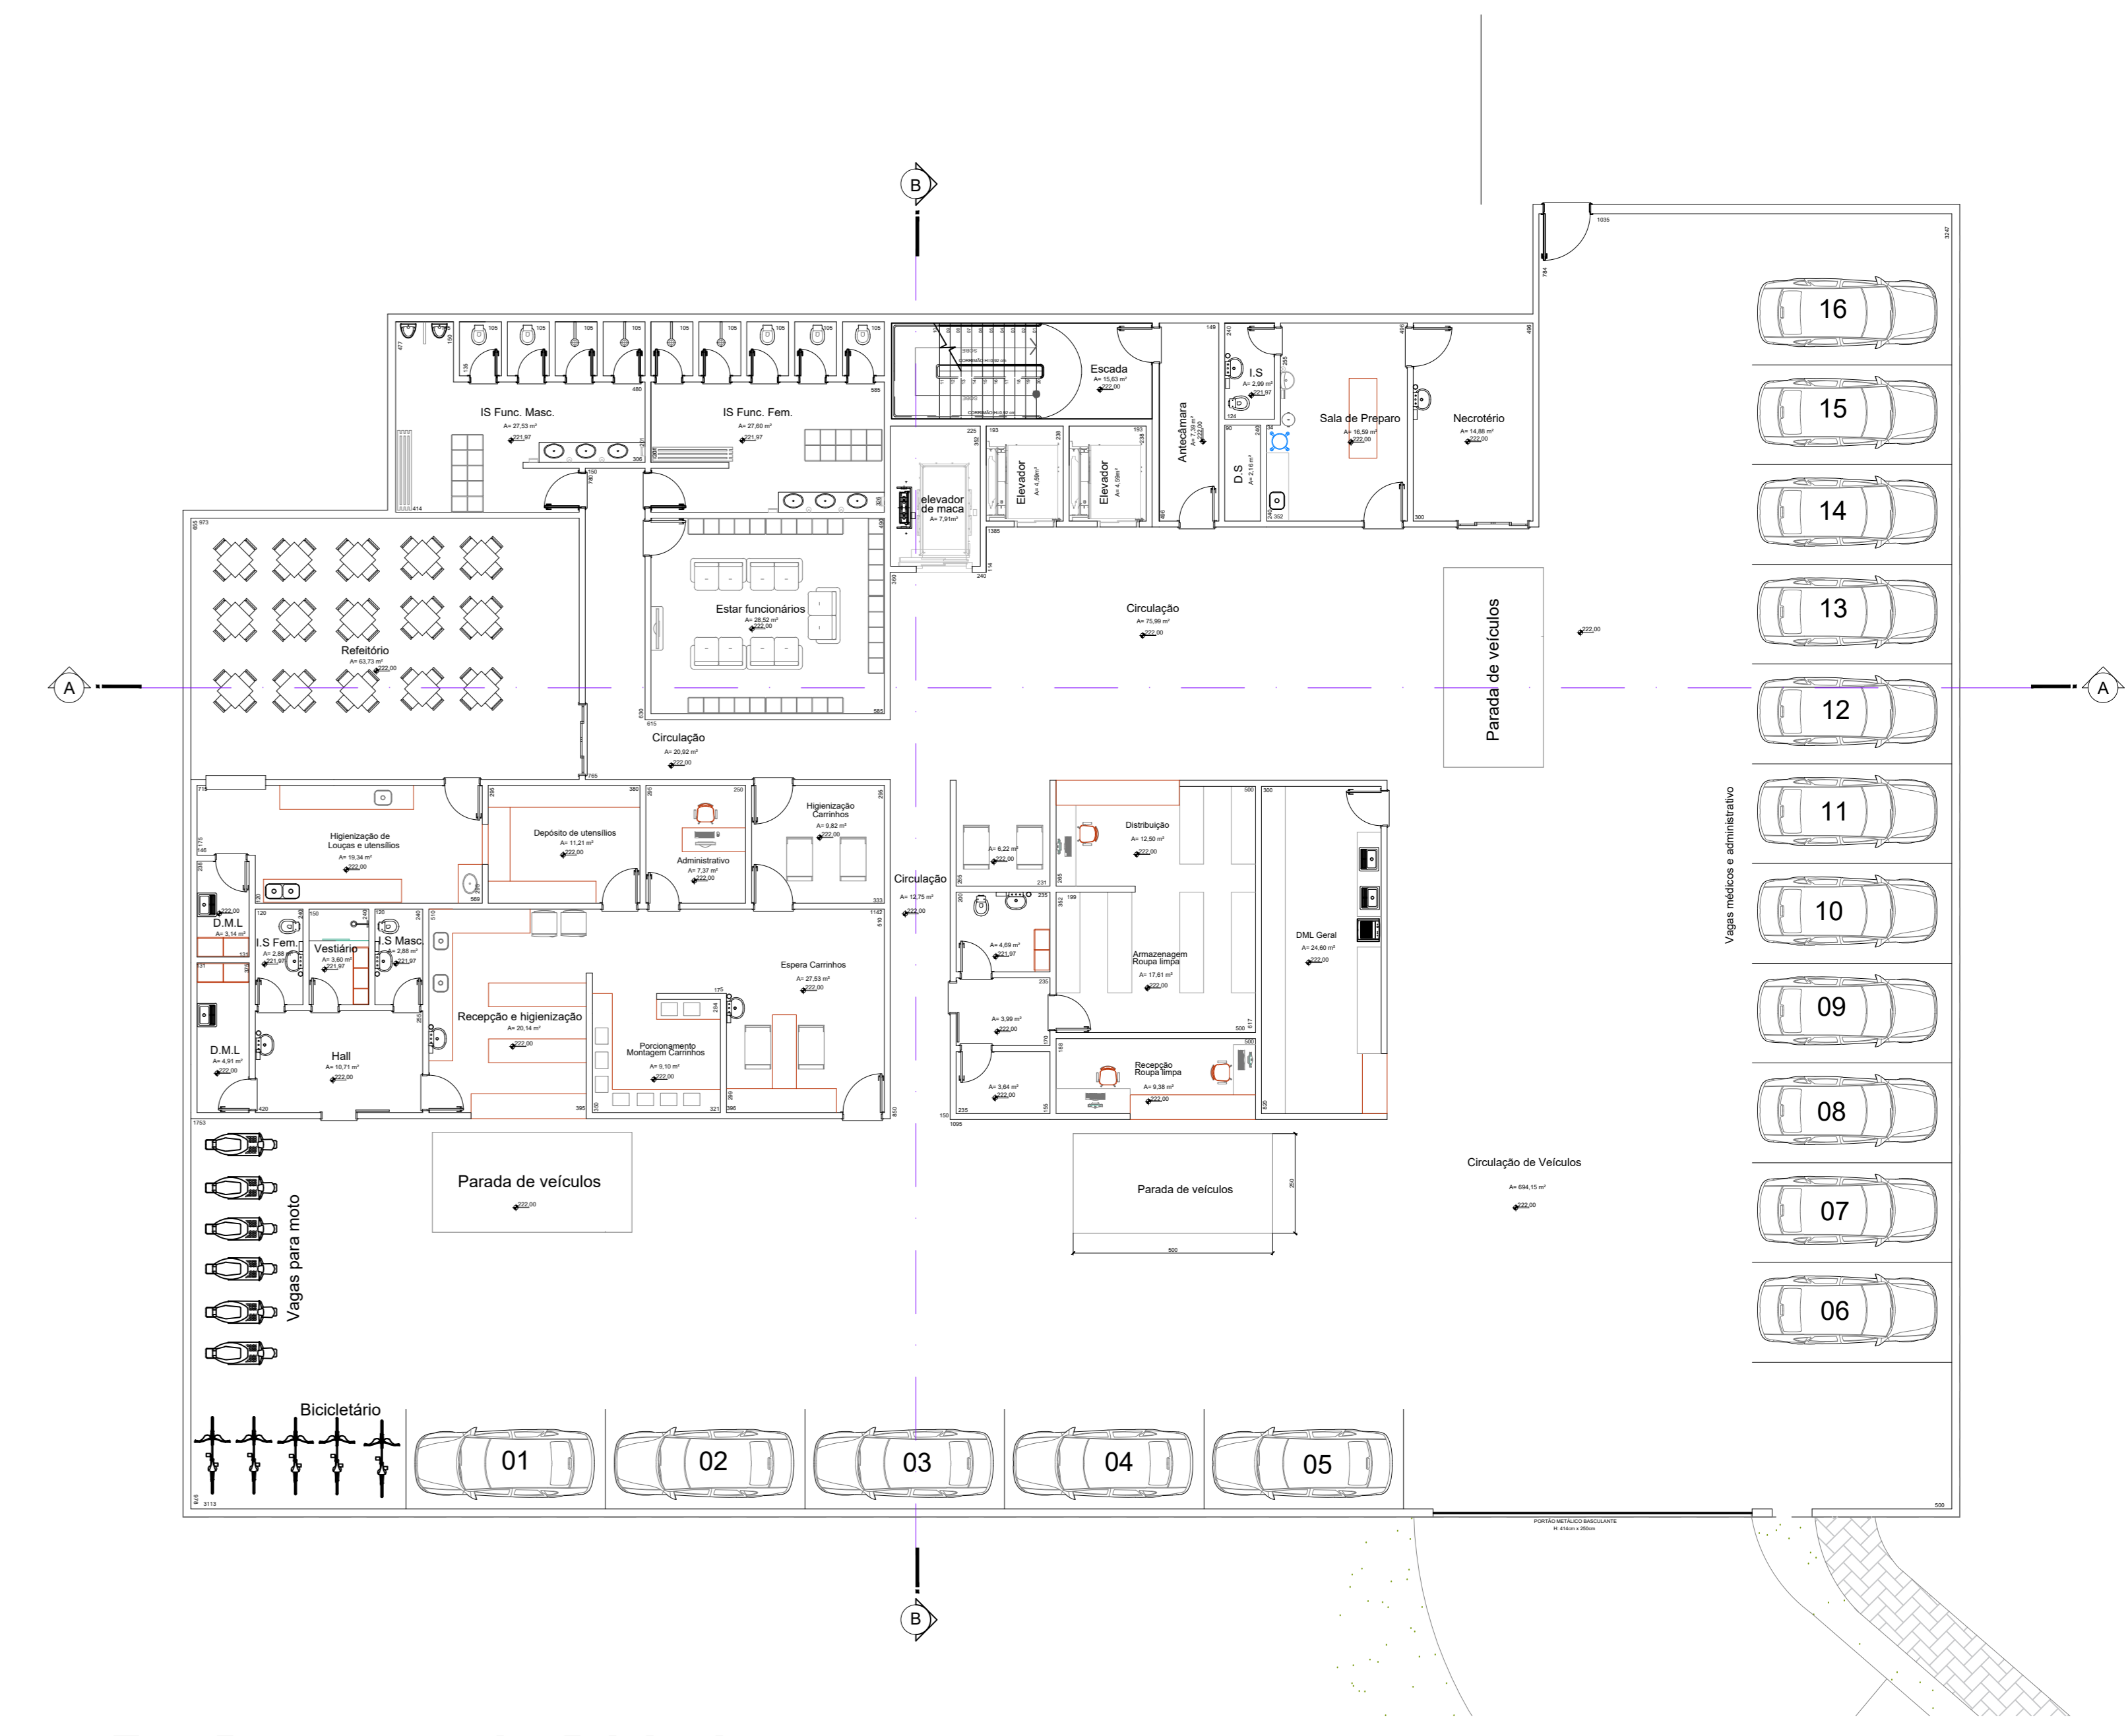

PLANTA BAIXA - SUBSOLO
ESCALA 1:150

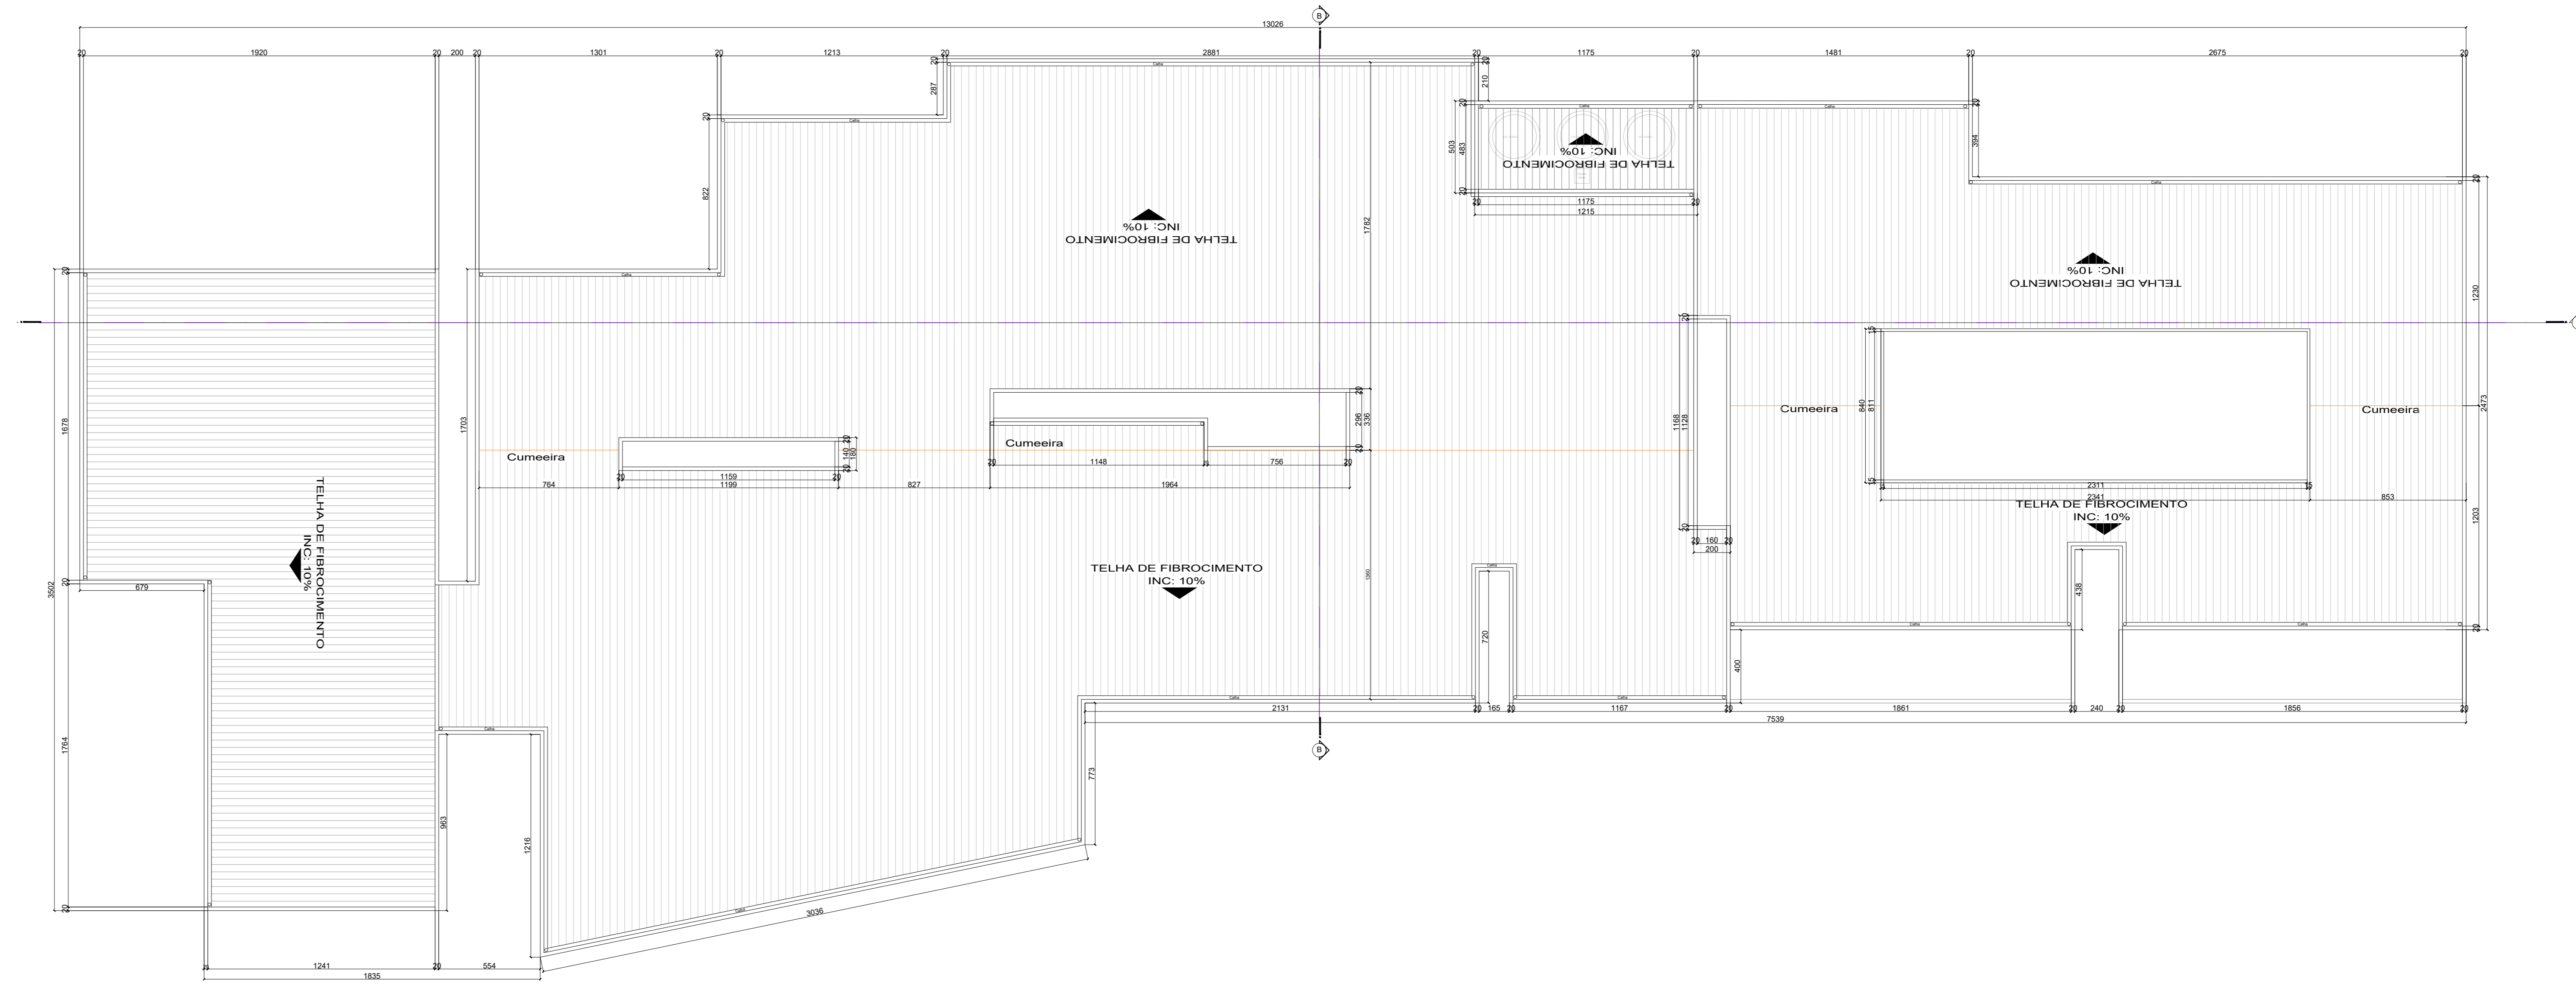

PLANTA DE COBERTURA
ESCALA 1:175