


Complexo atrativo com restaurante orgânico



FACHADA NORTE
ESCALA: 1/200



FACHADA SUL
ESCALA: 1/200

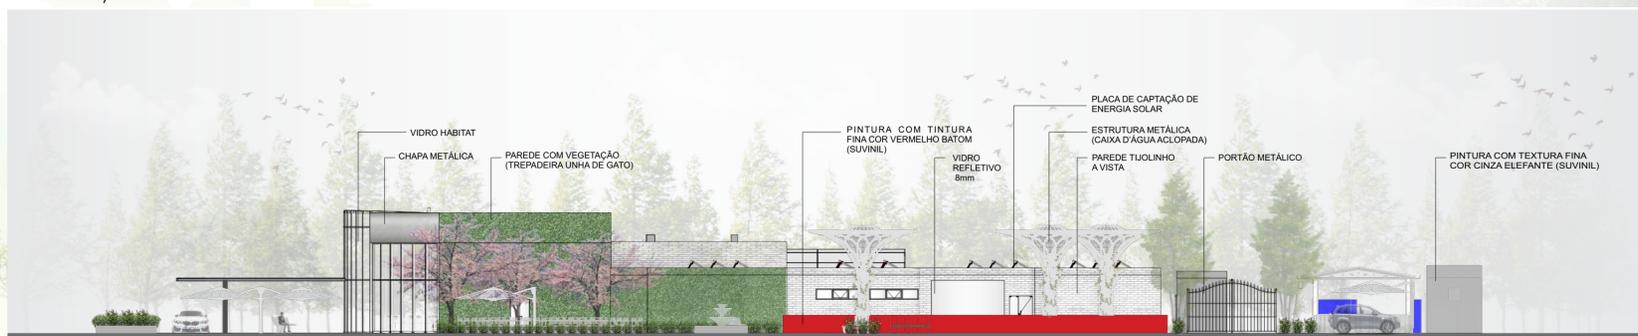

FACHADA LESTE
ESCALA: 1/200



FACHADA OESTE
ESCALA: 1/200

