




1 CORTE A-A
1 : 50

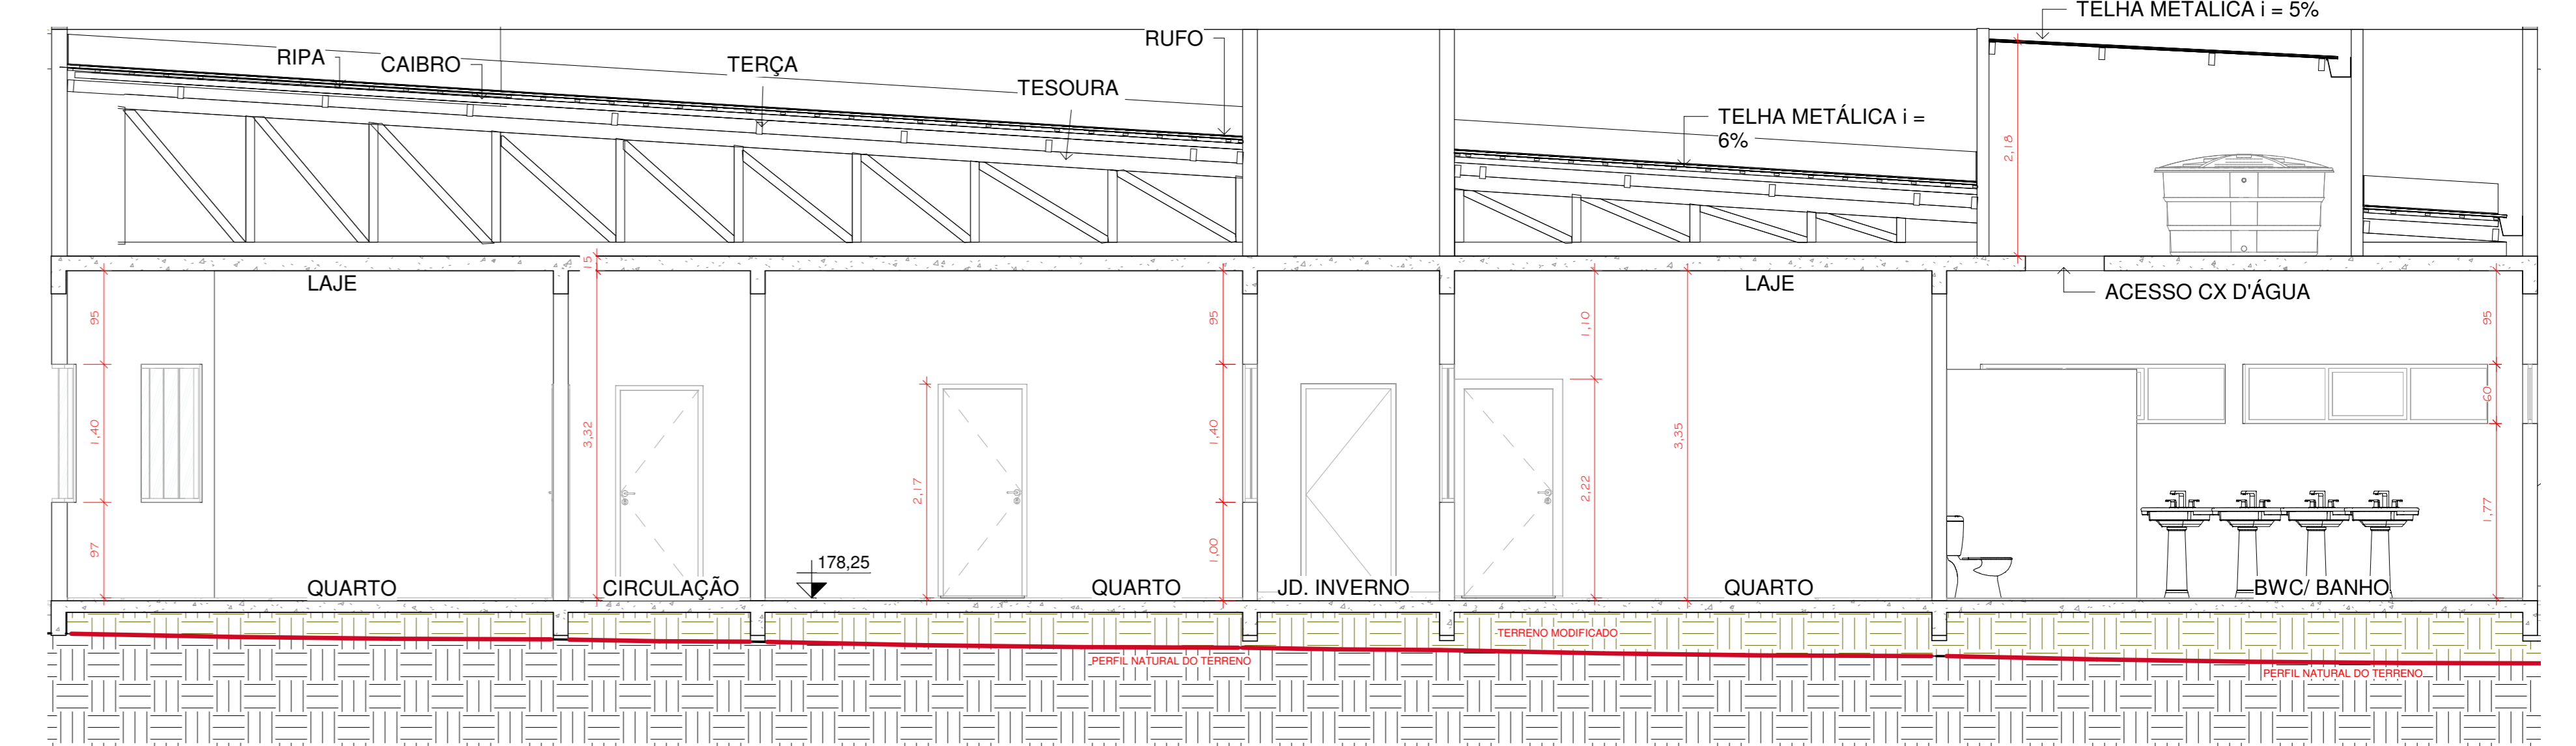


10 CORTE J-J
1 : 50

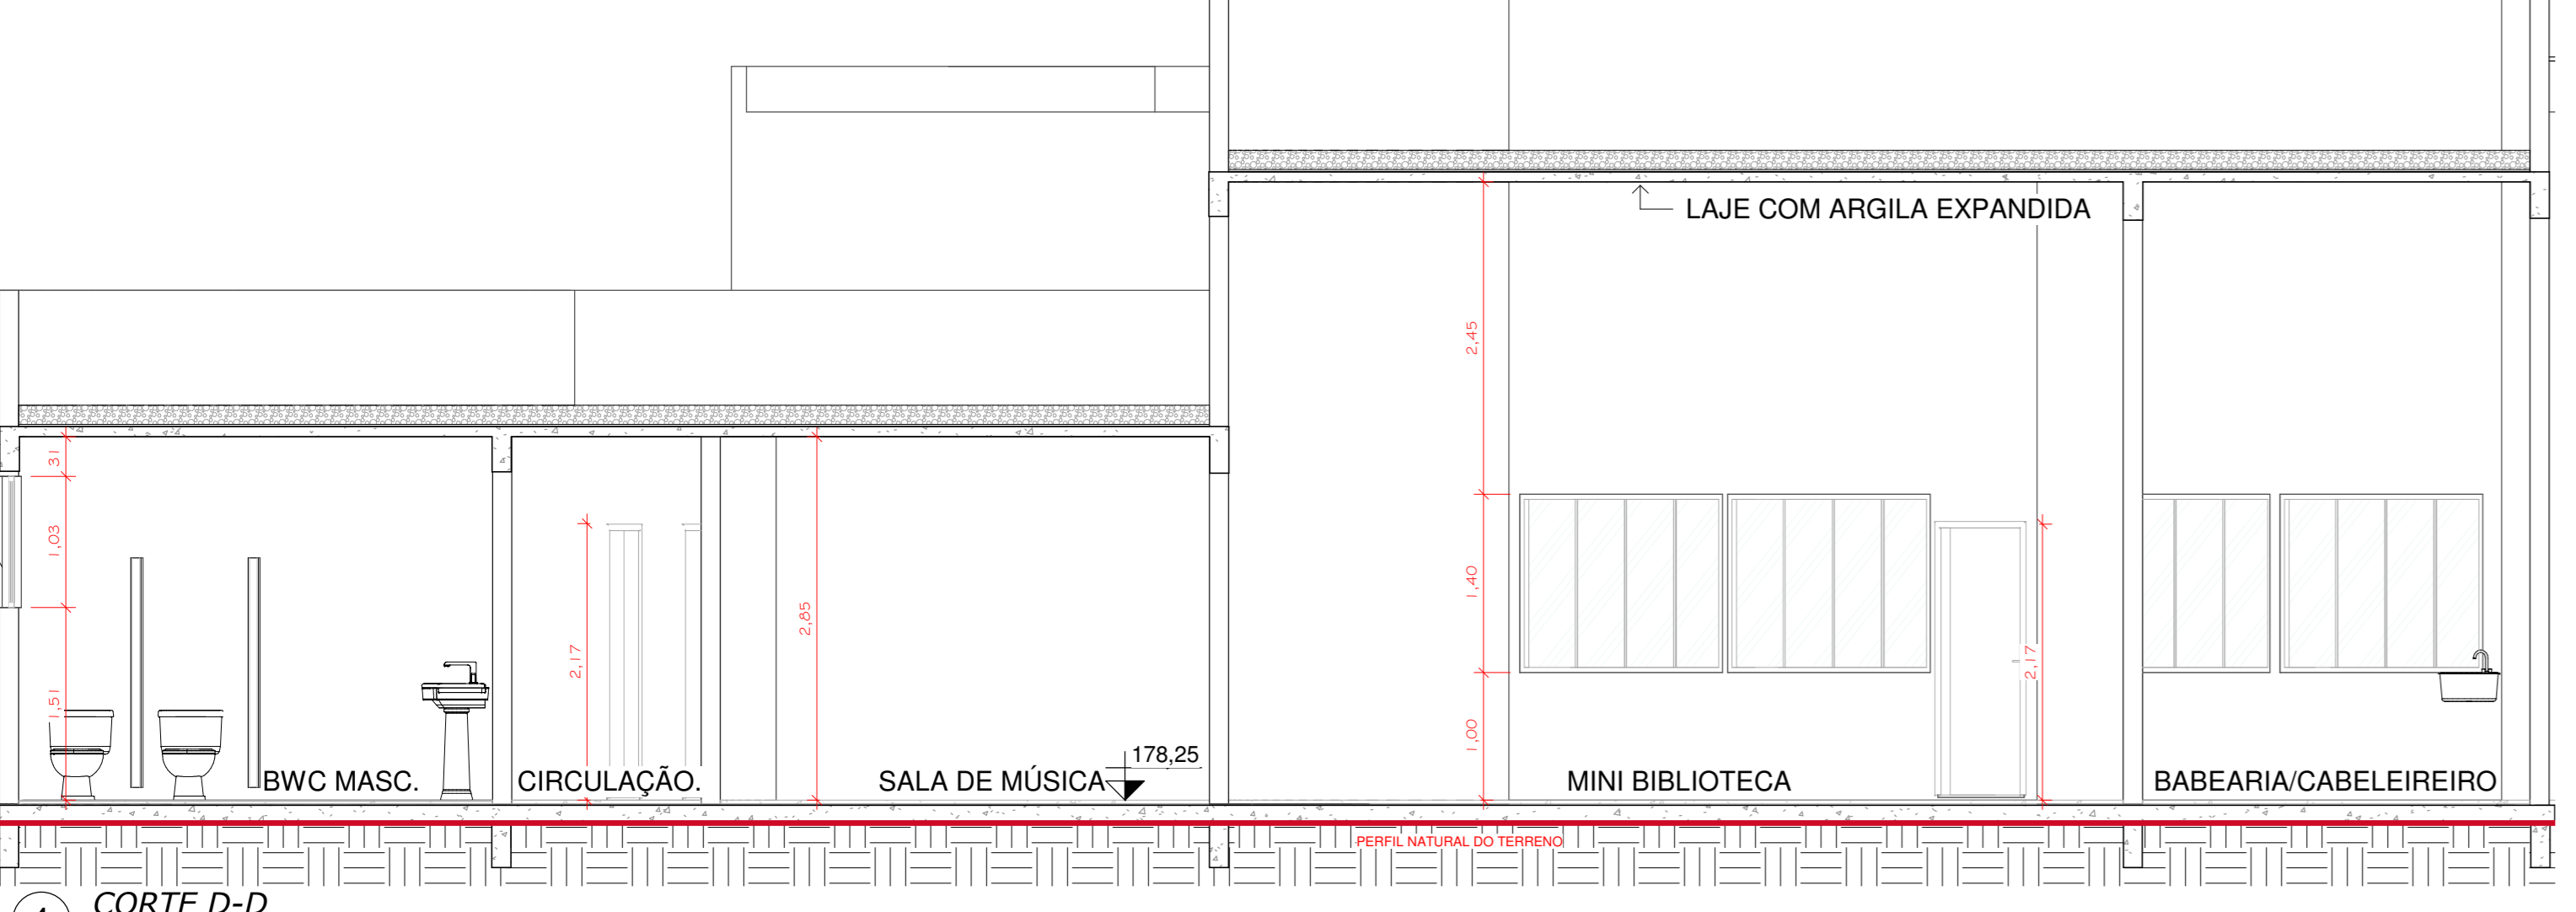


4 CORTE D-D
1 : 50

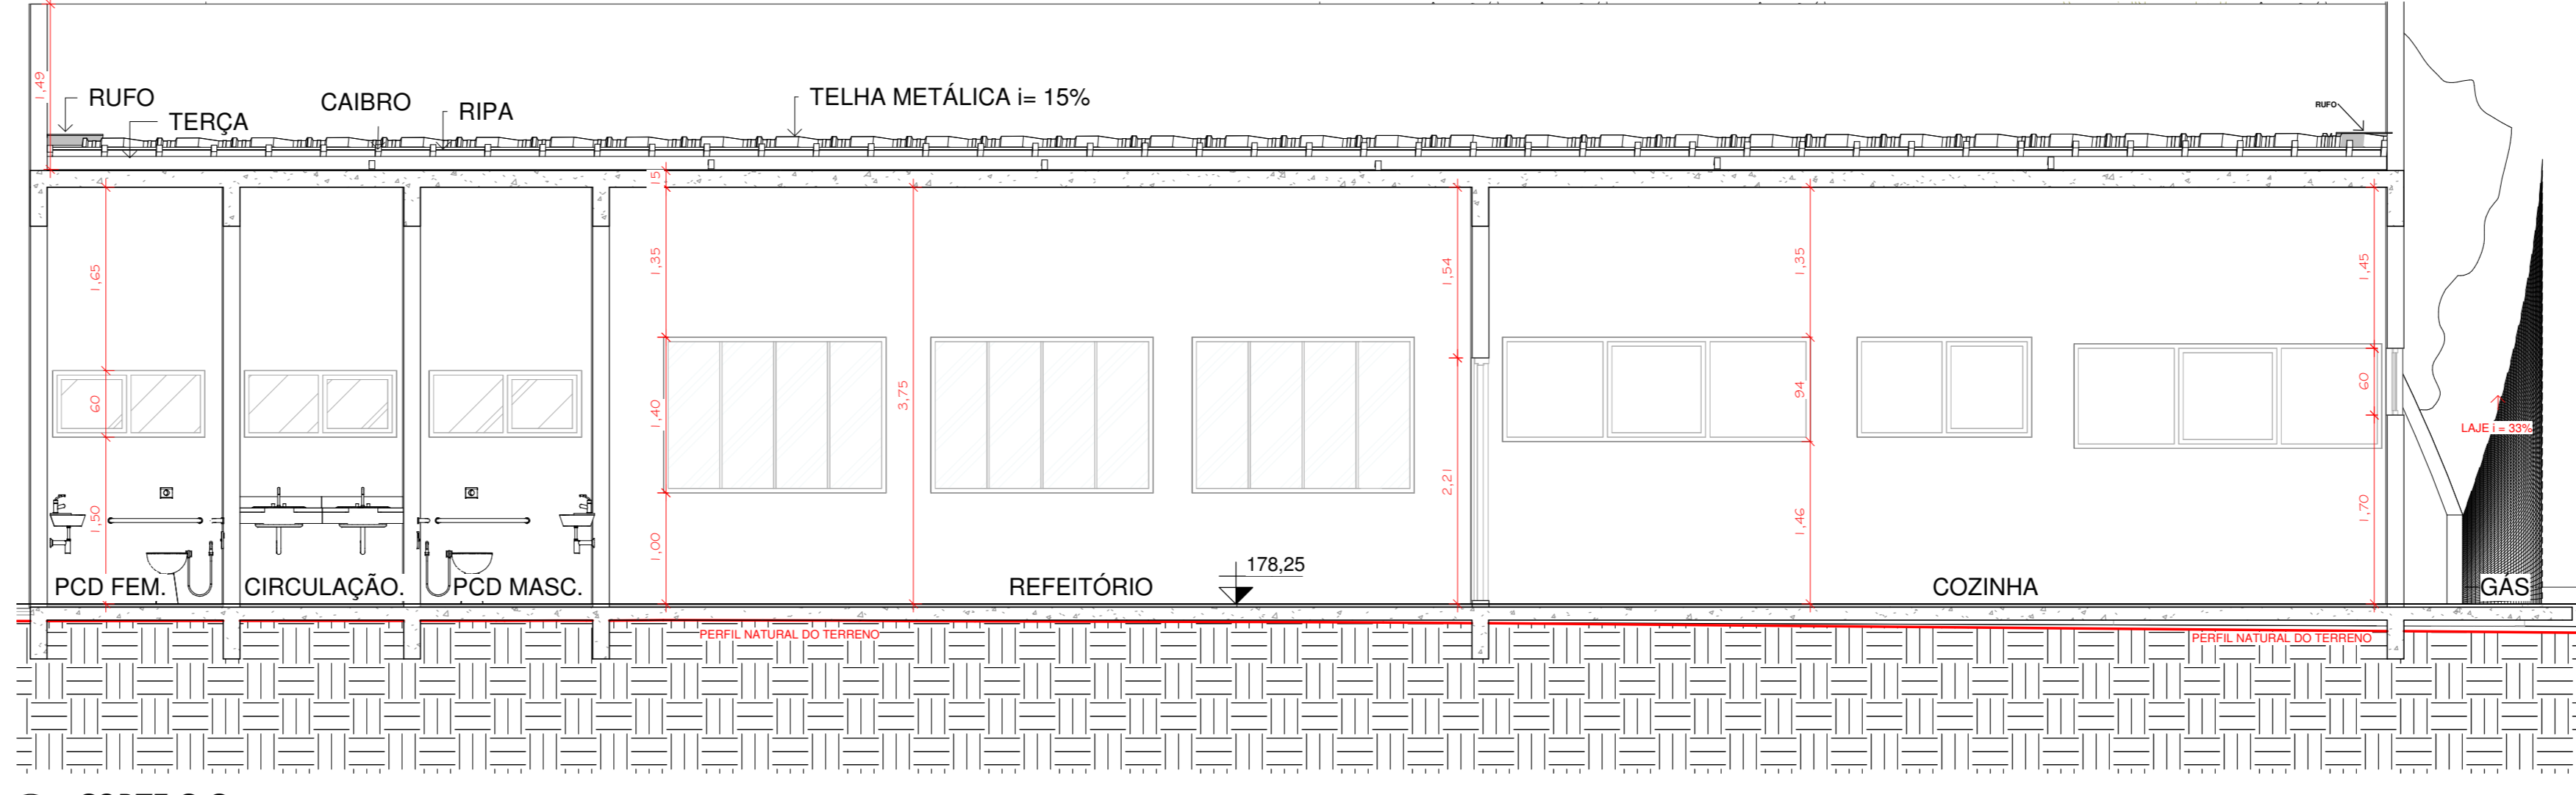


3 CORTE C-C
1 : 50

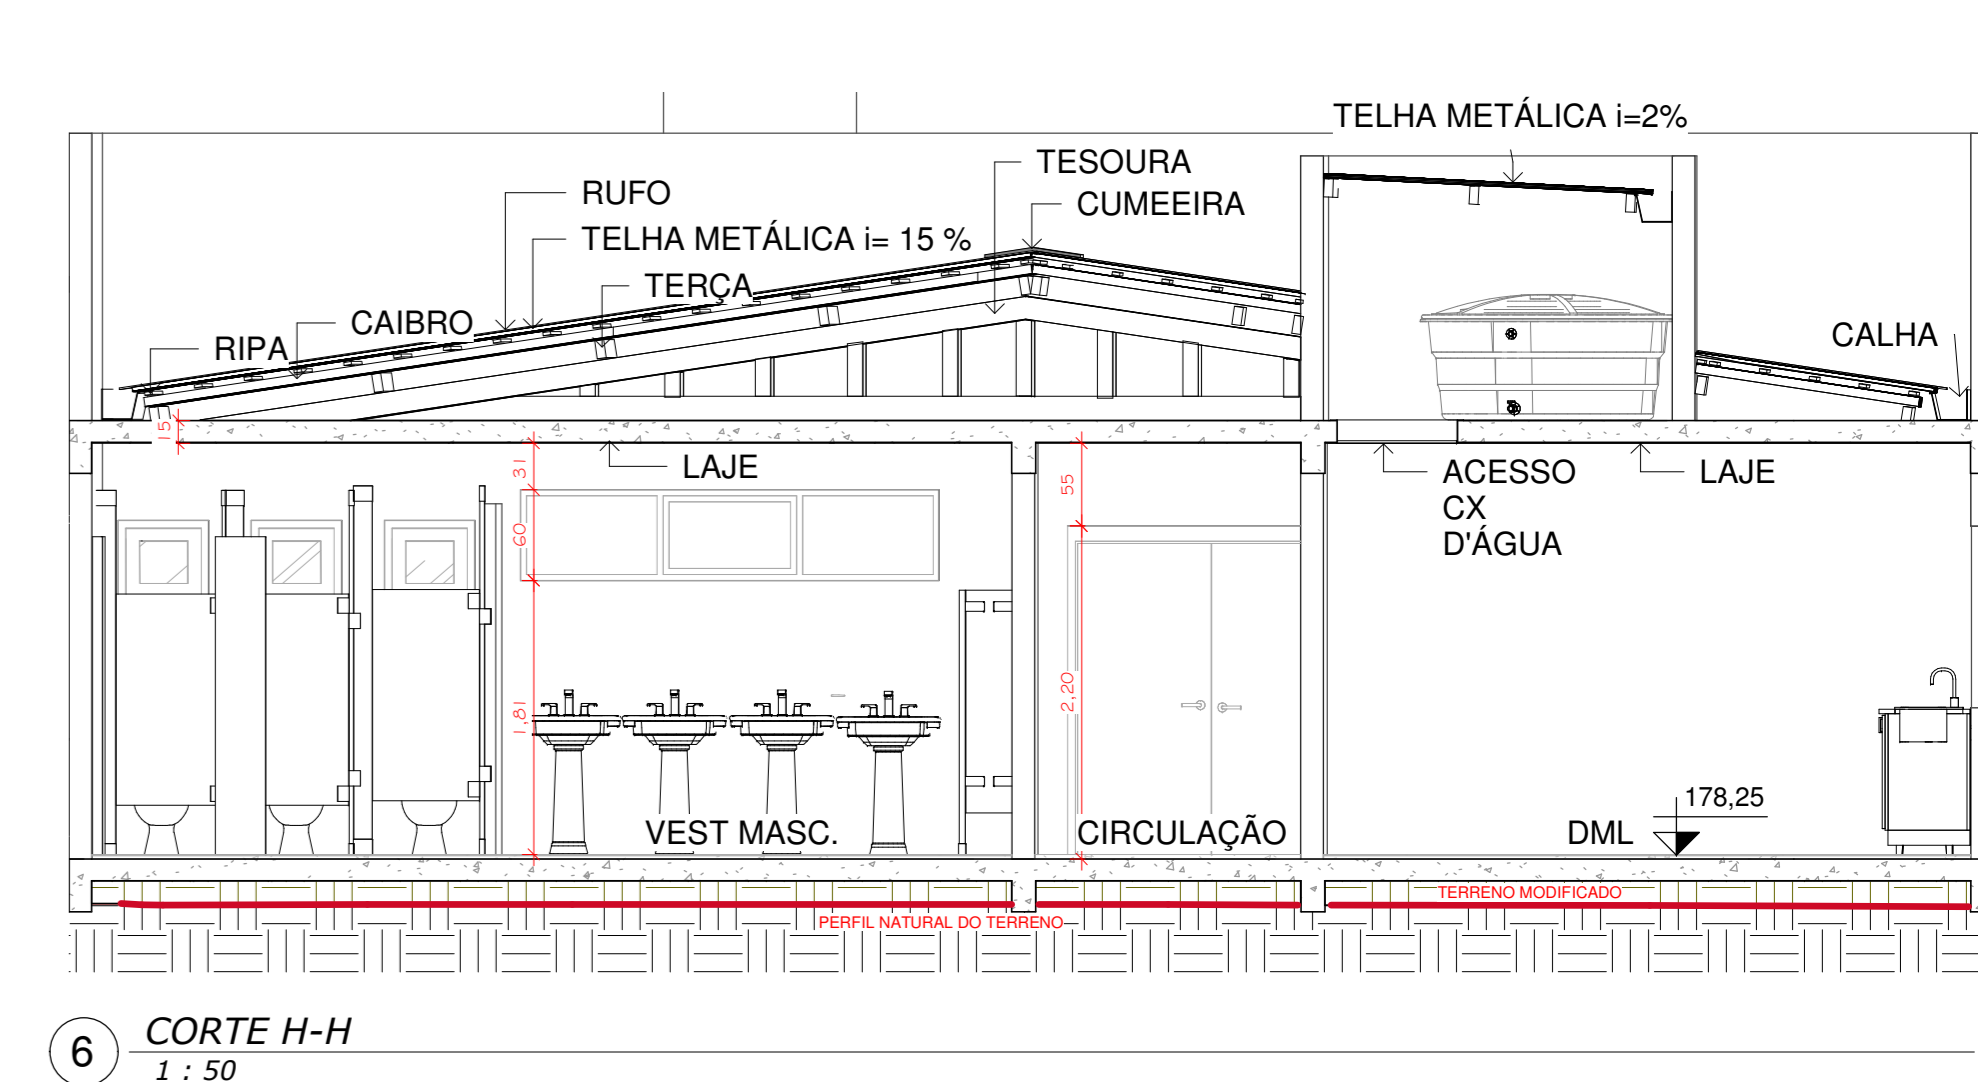


6 CORTE H-H
1 : 50

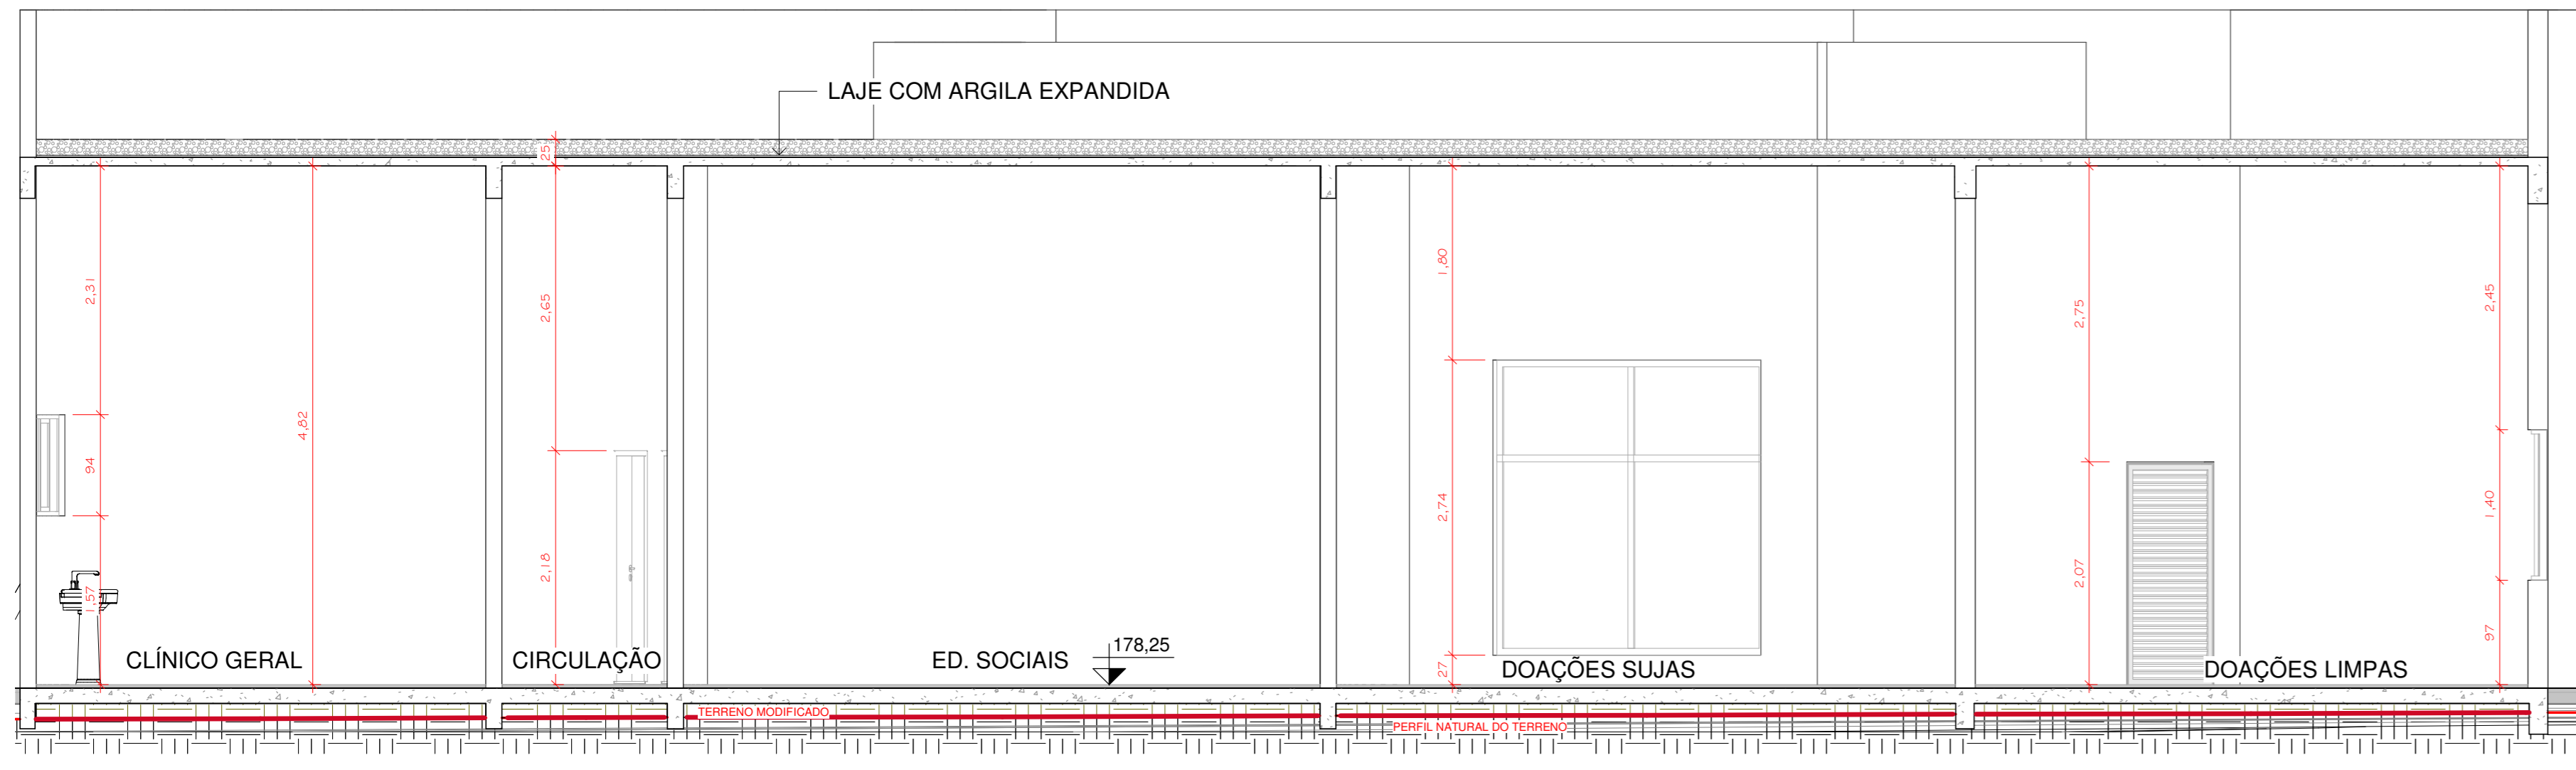


9 CORTE G-G
1 : 50

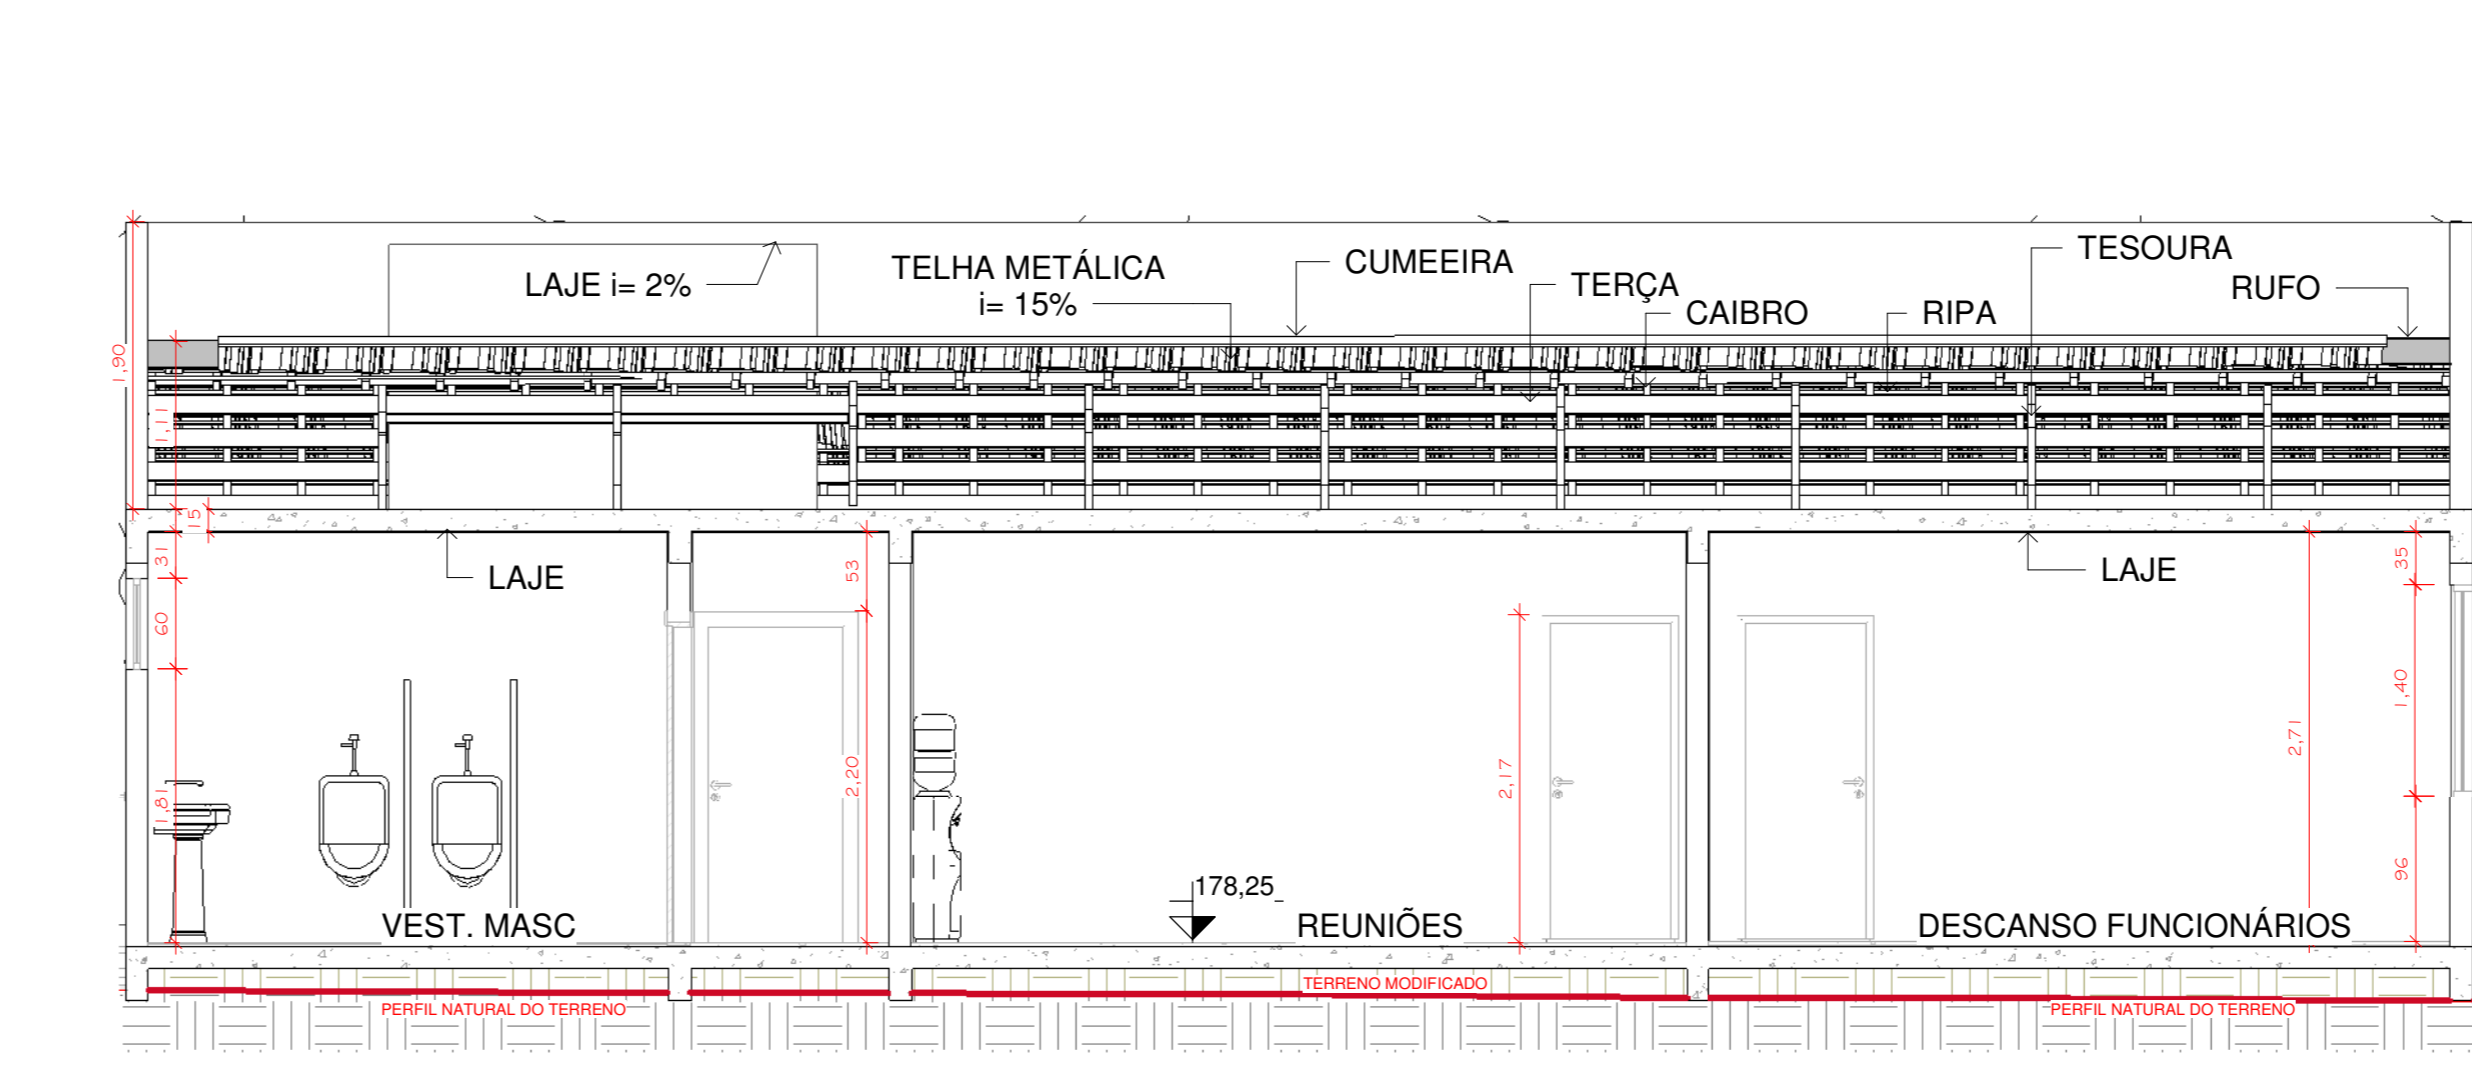


7 CORTE I-I
1 : 50

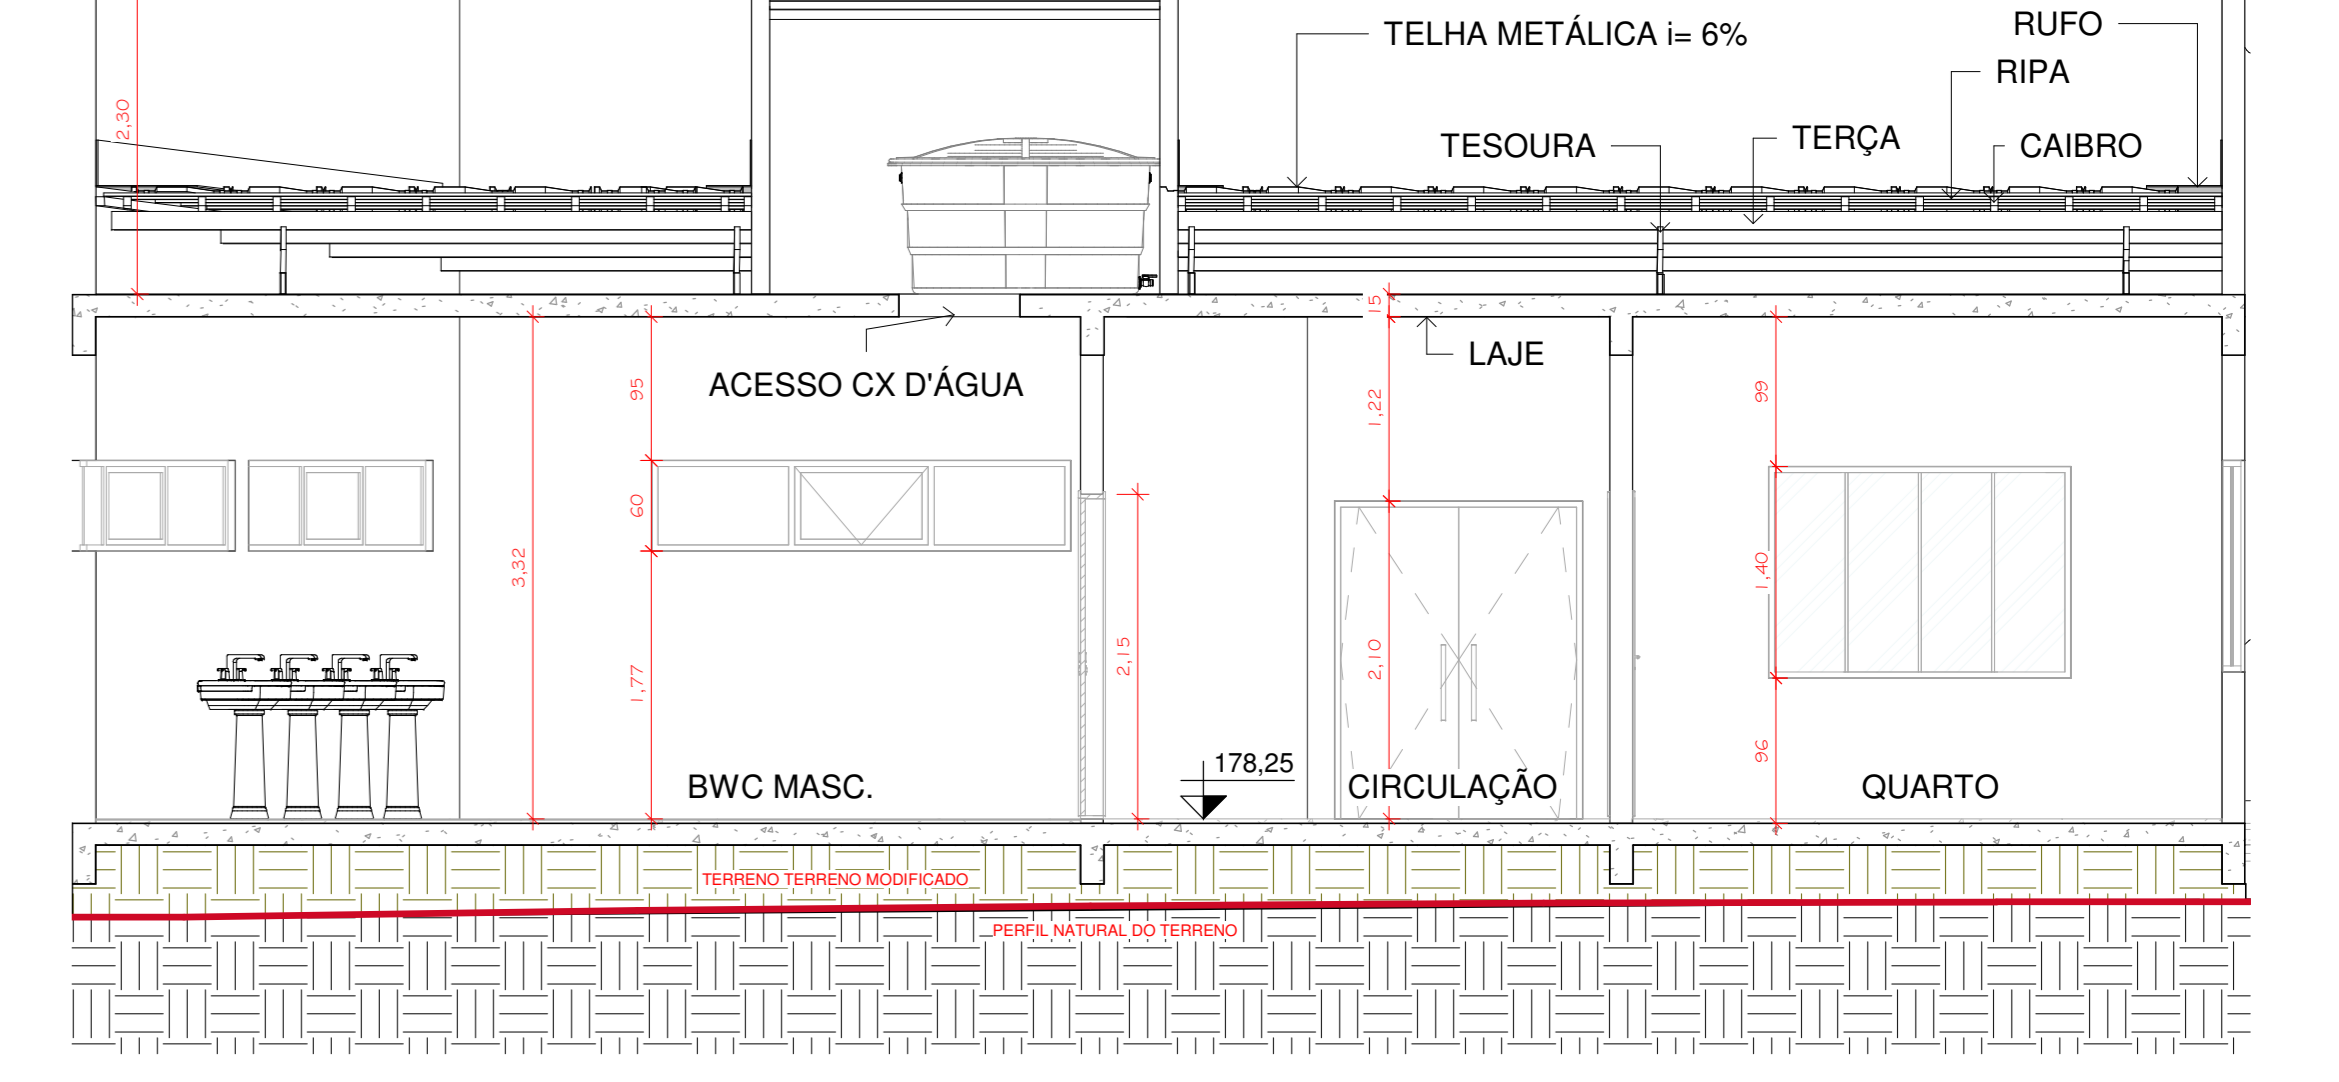


11 CORTE K-K
1 : 50

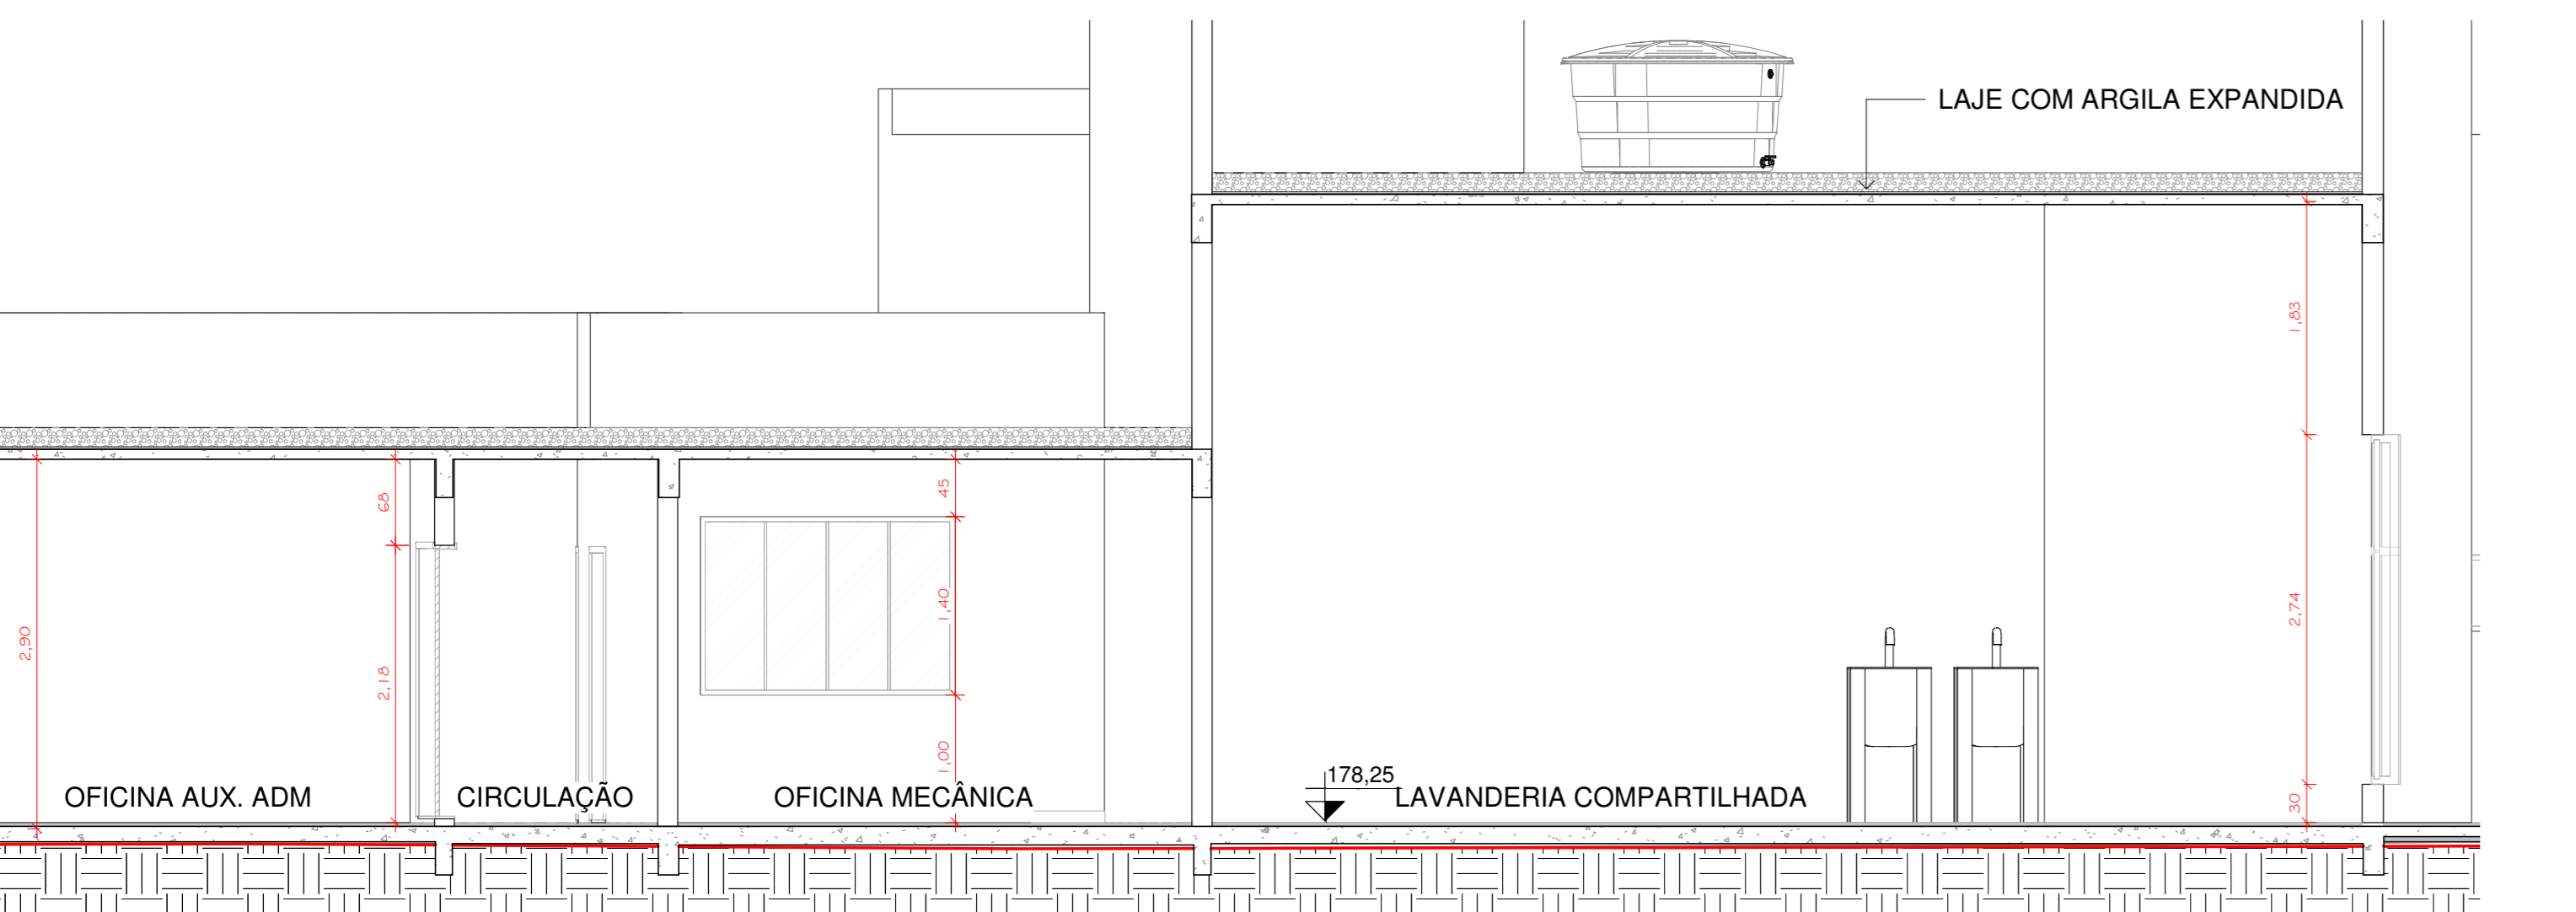


5 CORTE E-E
1 : 50

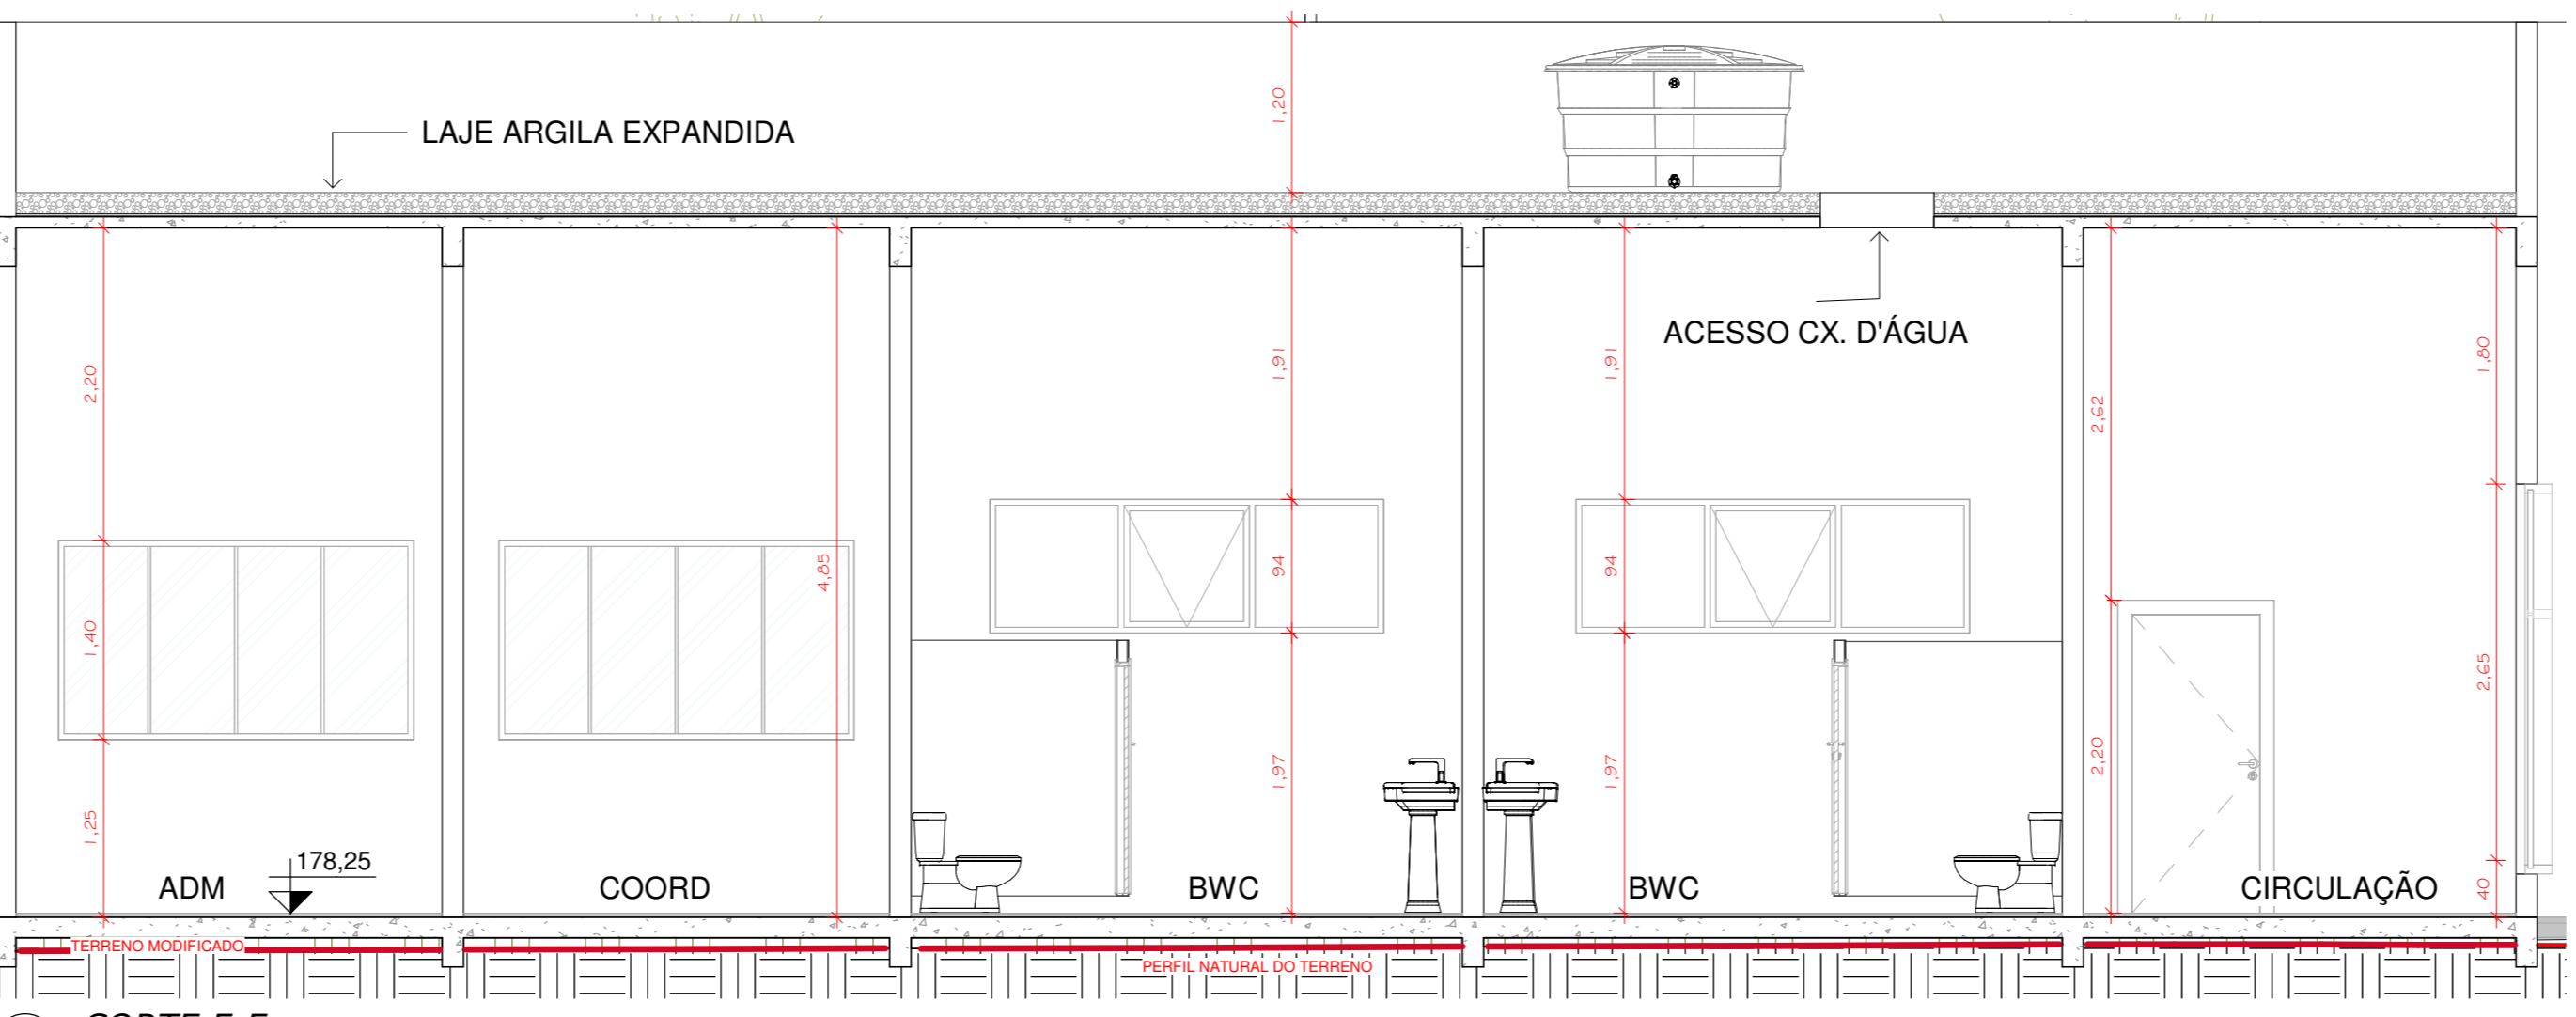

8 CORTE F-F
1 : 50

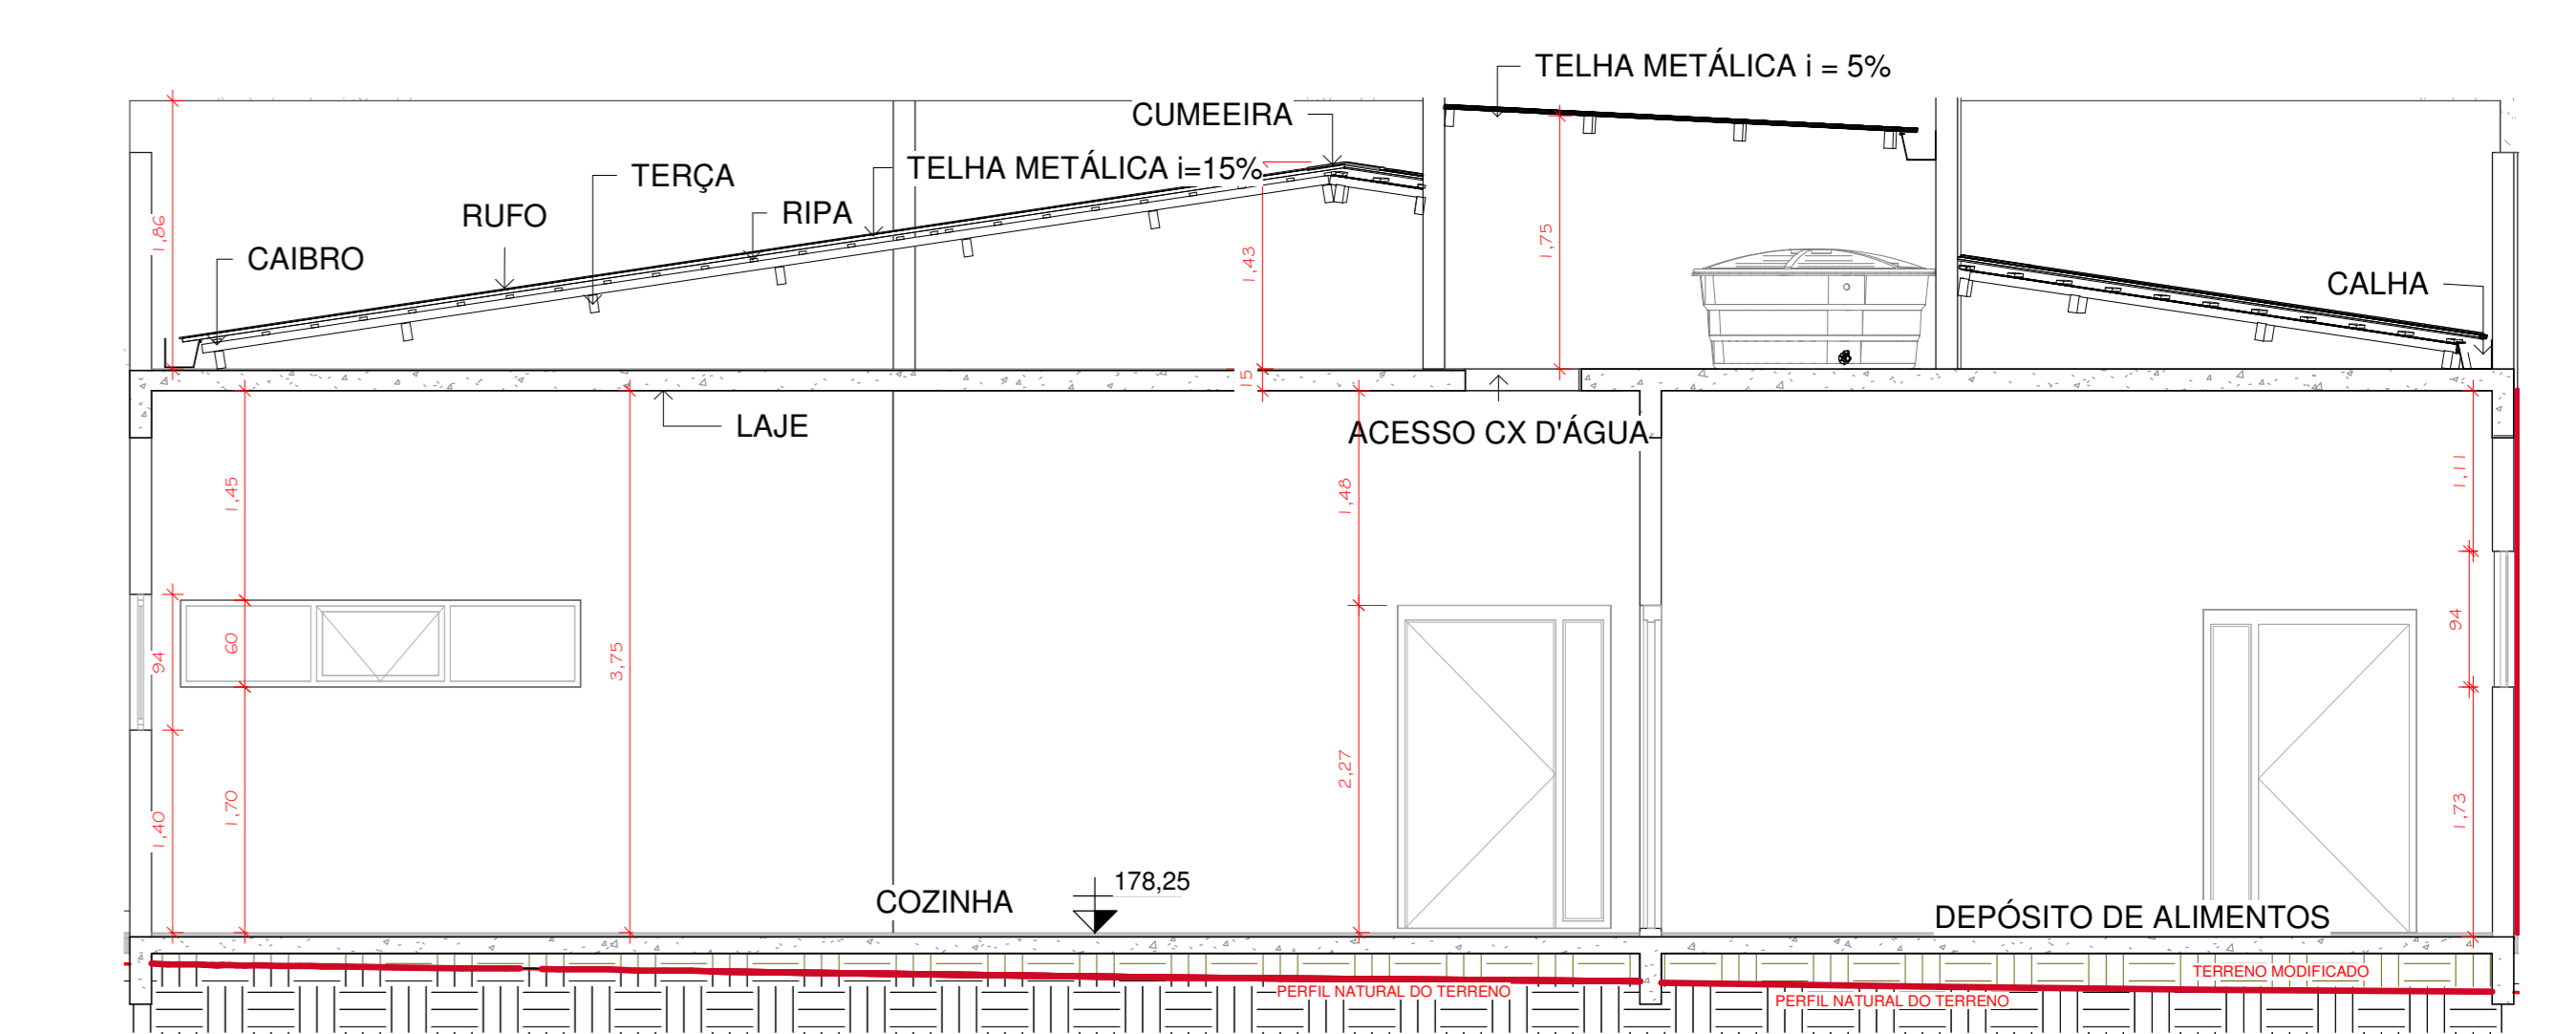

2 CORTE B-B
1 : 50

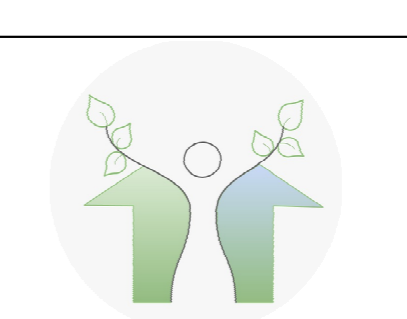

ESTATÍSTICAS	
ÁREA DO TERRENO	9.400,00m²
ÁREA CONSTRUÍDA	2.887,64m²
TAXA DE OCUPAÇÃO	30,72%
COEFICIENTE DE APROVEITAMENTO	0,27
TAXA DE PERMEABILIDADE	25,00%
ÁREA ÚTIL TERRENO	2.187,59m²