




7 Planta Baixa - Lavanderia
1:50

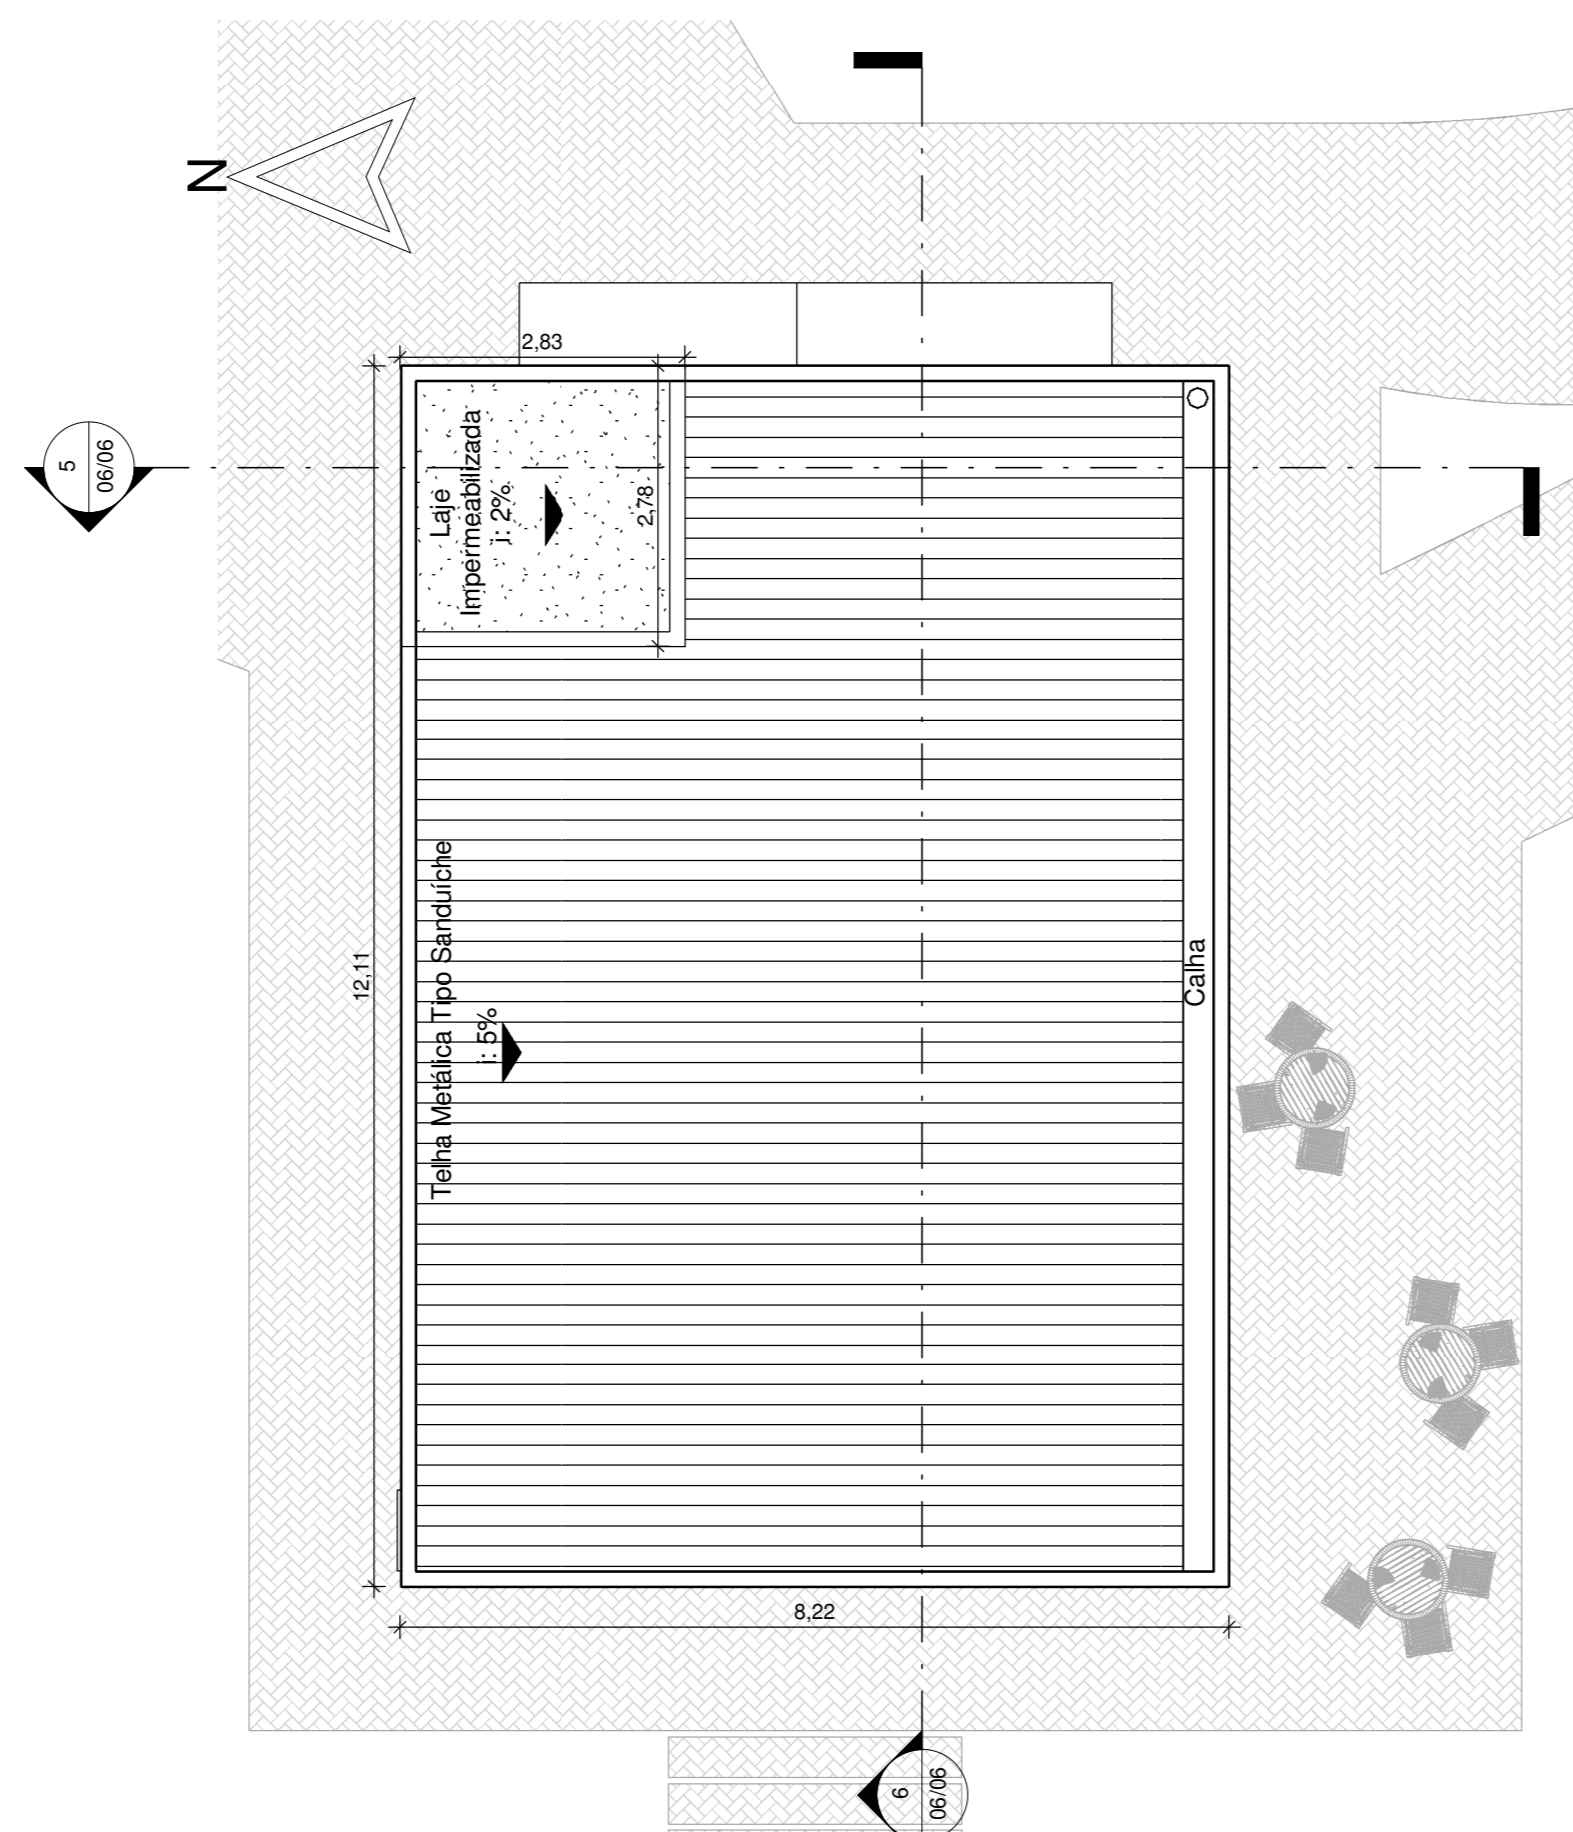


8 Planta Cobertura - Lavanderia
1:75

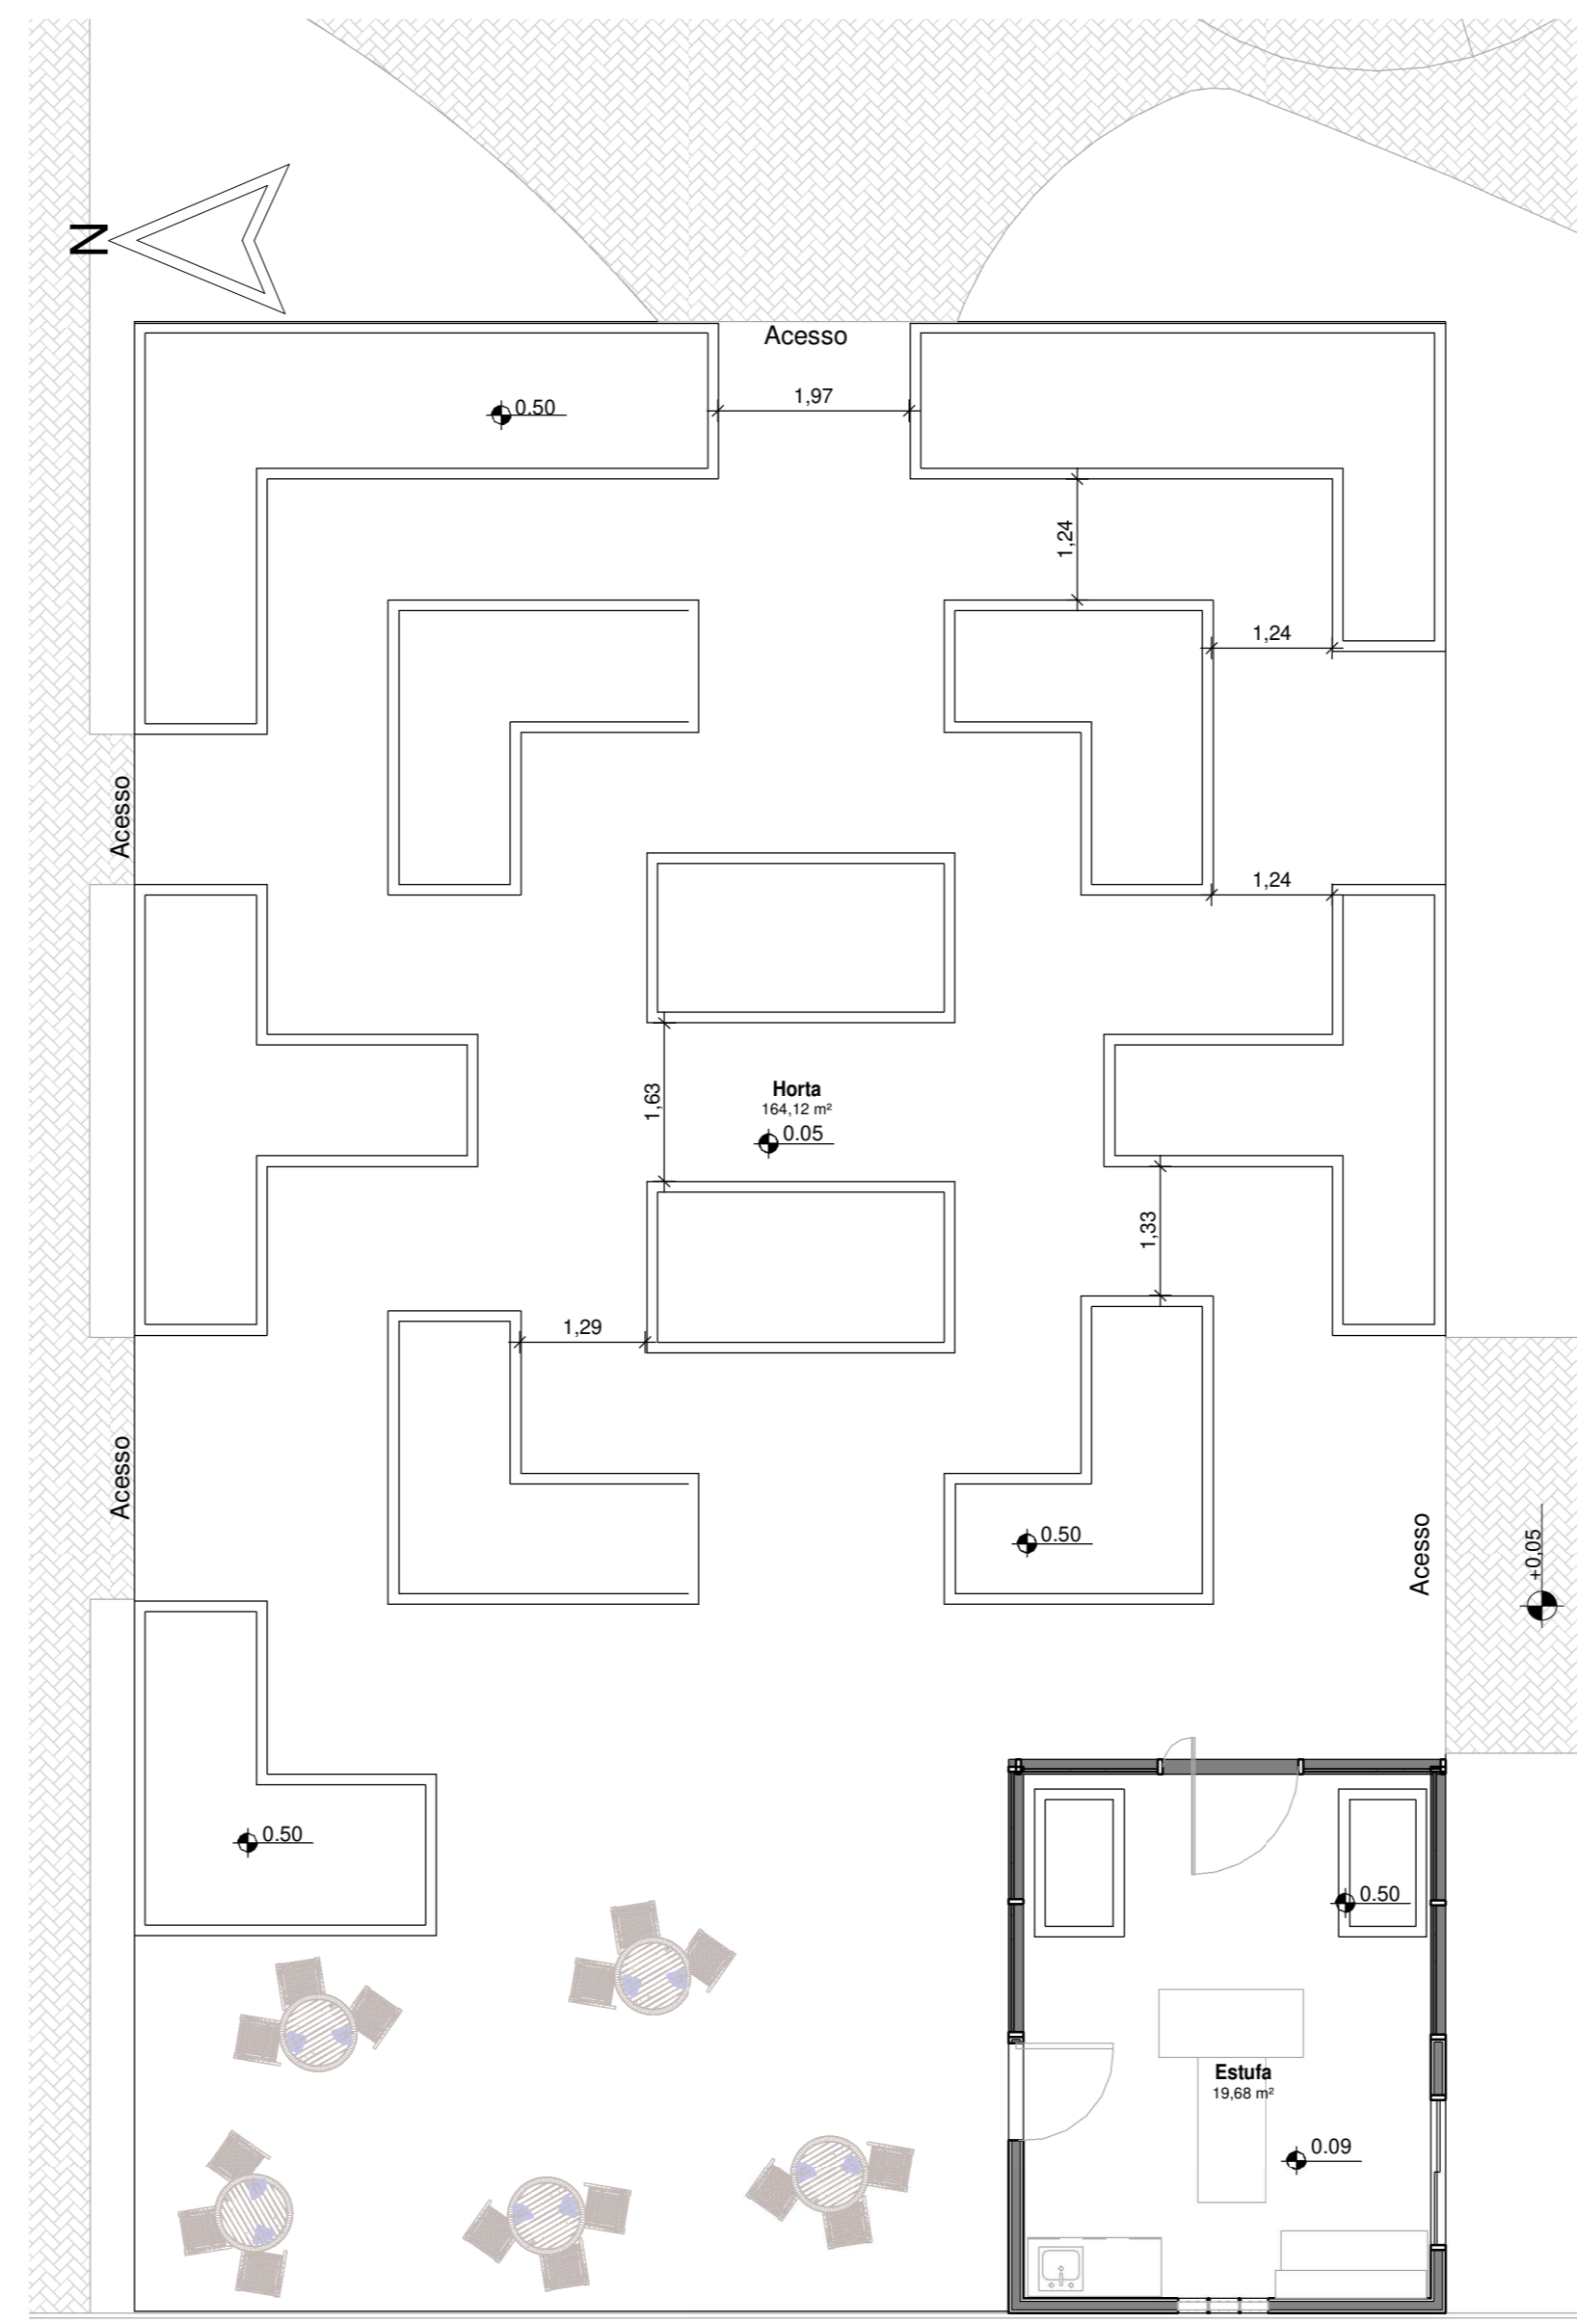


9 Planta Baixa - Horta
1:75

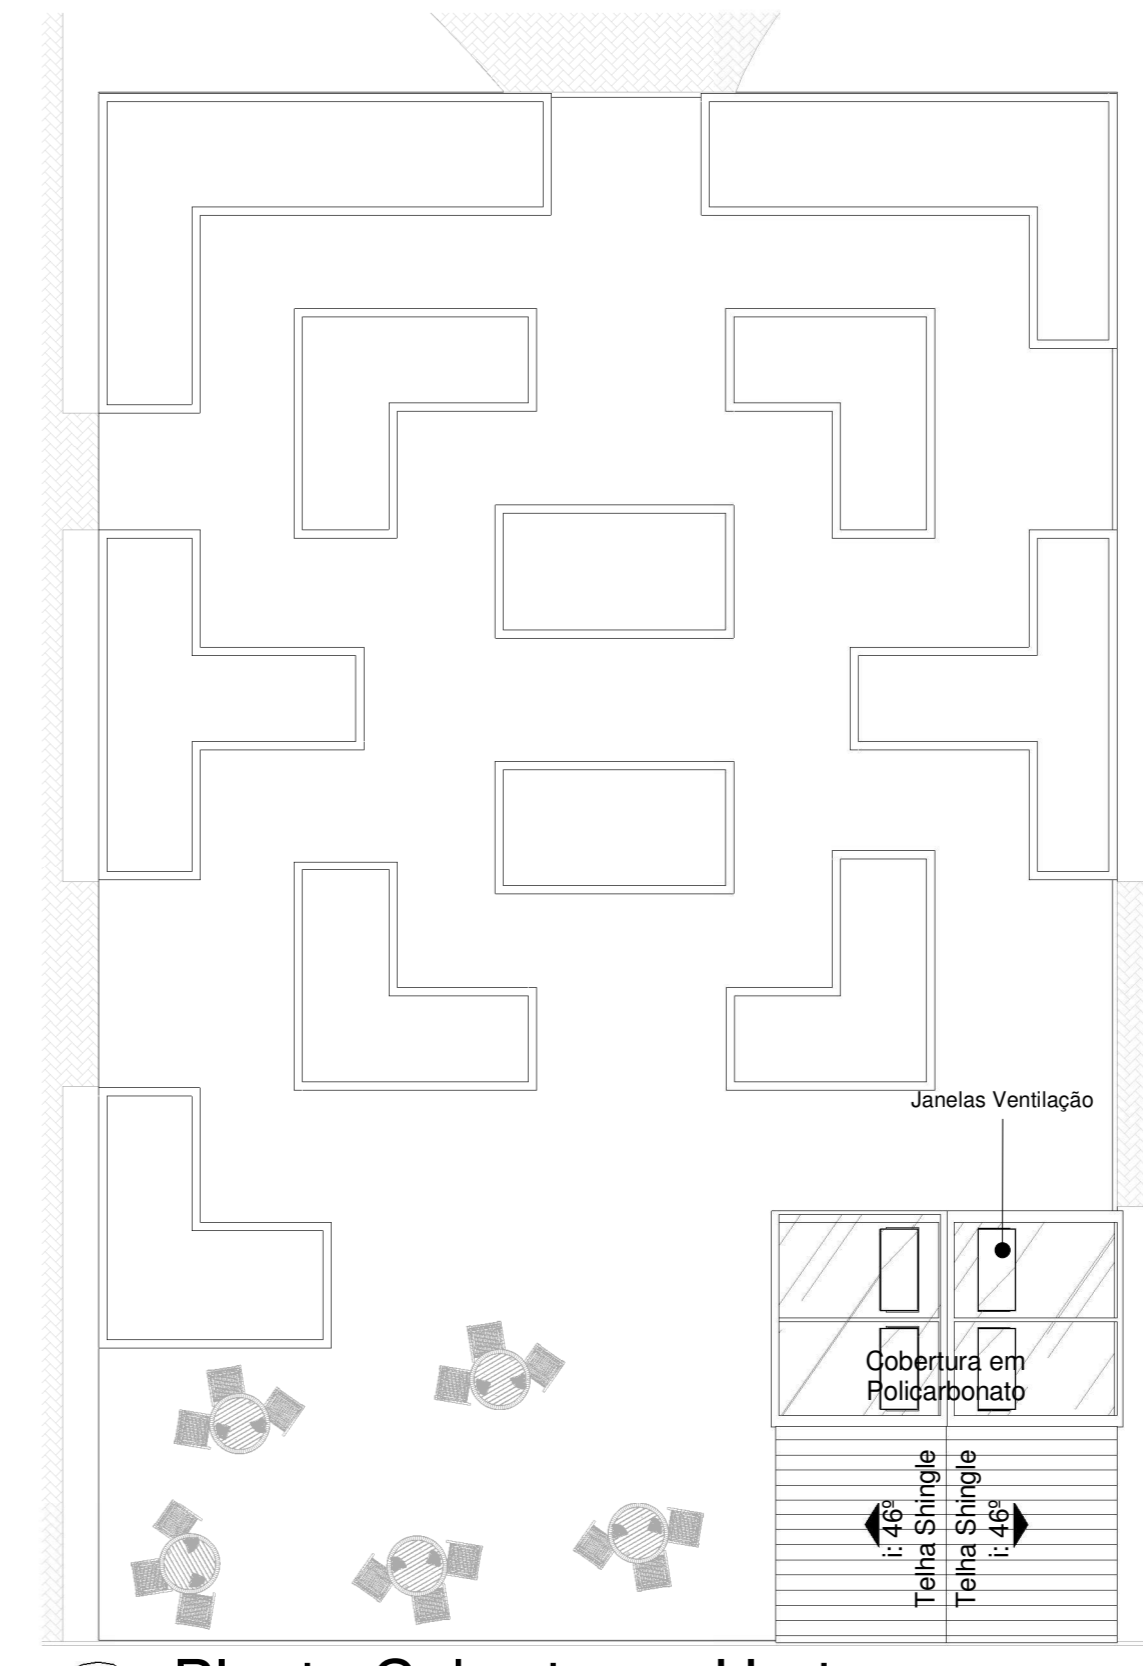


10 Planta Cobertura - Horta
1:100

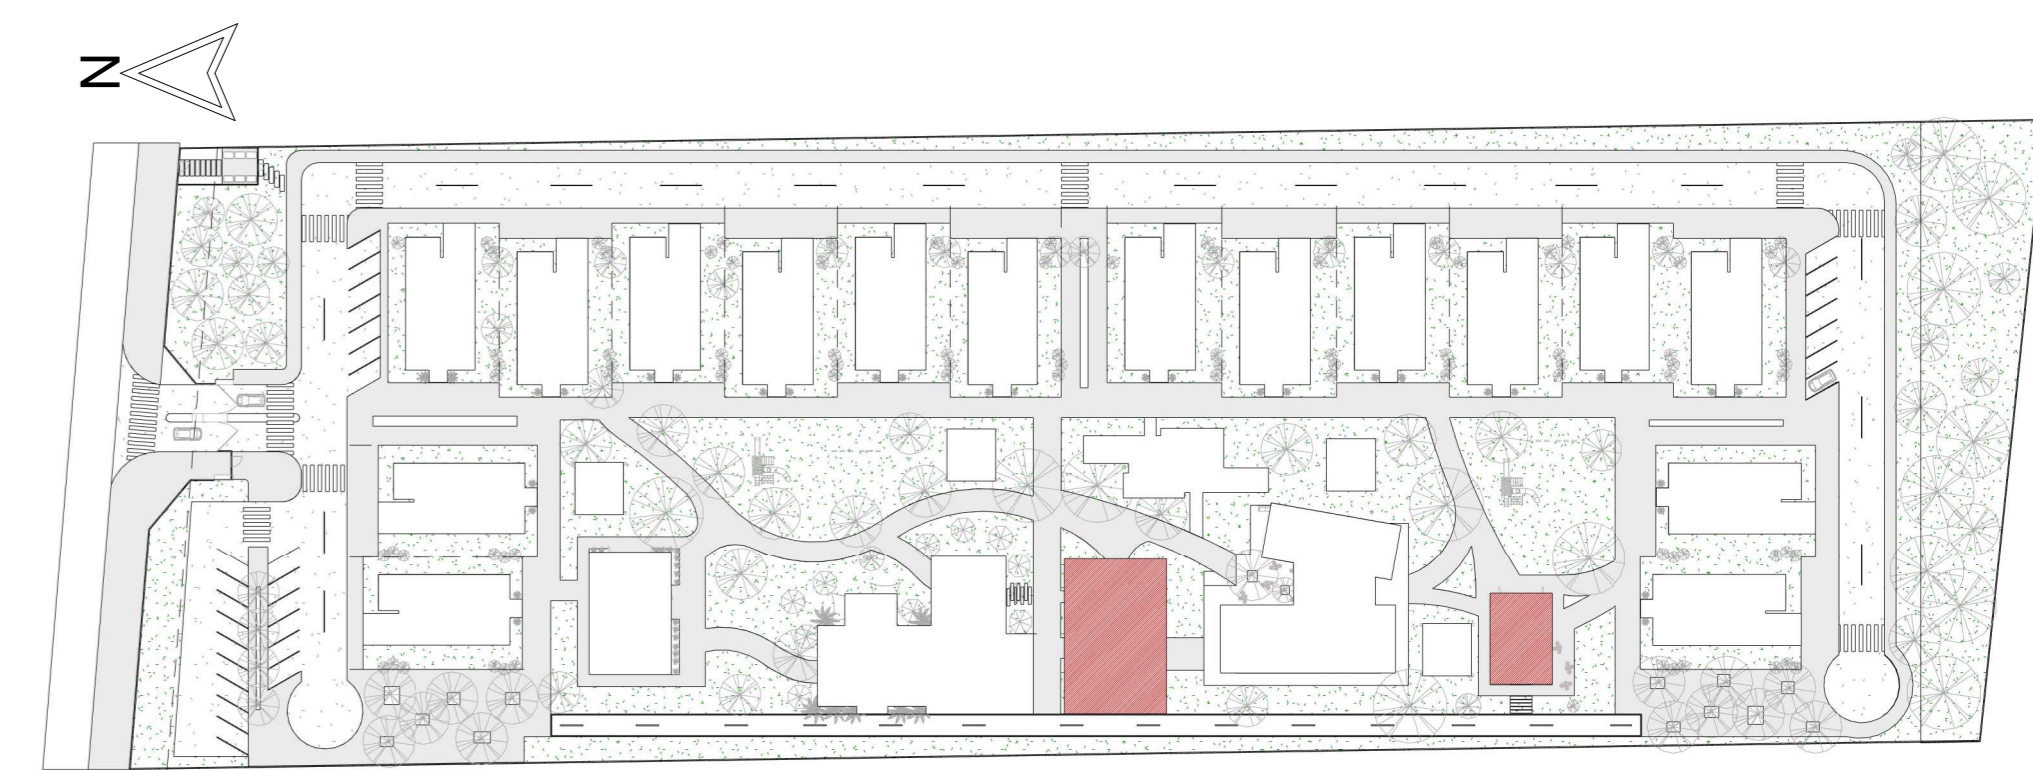


11 Setorização
1:1000

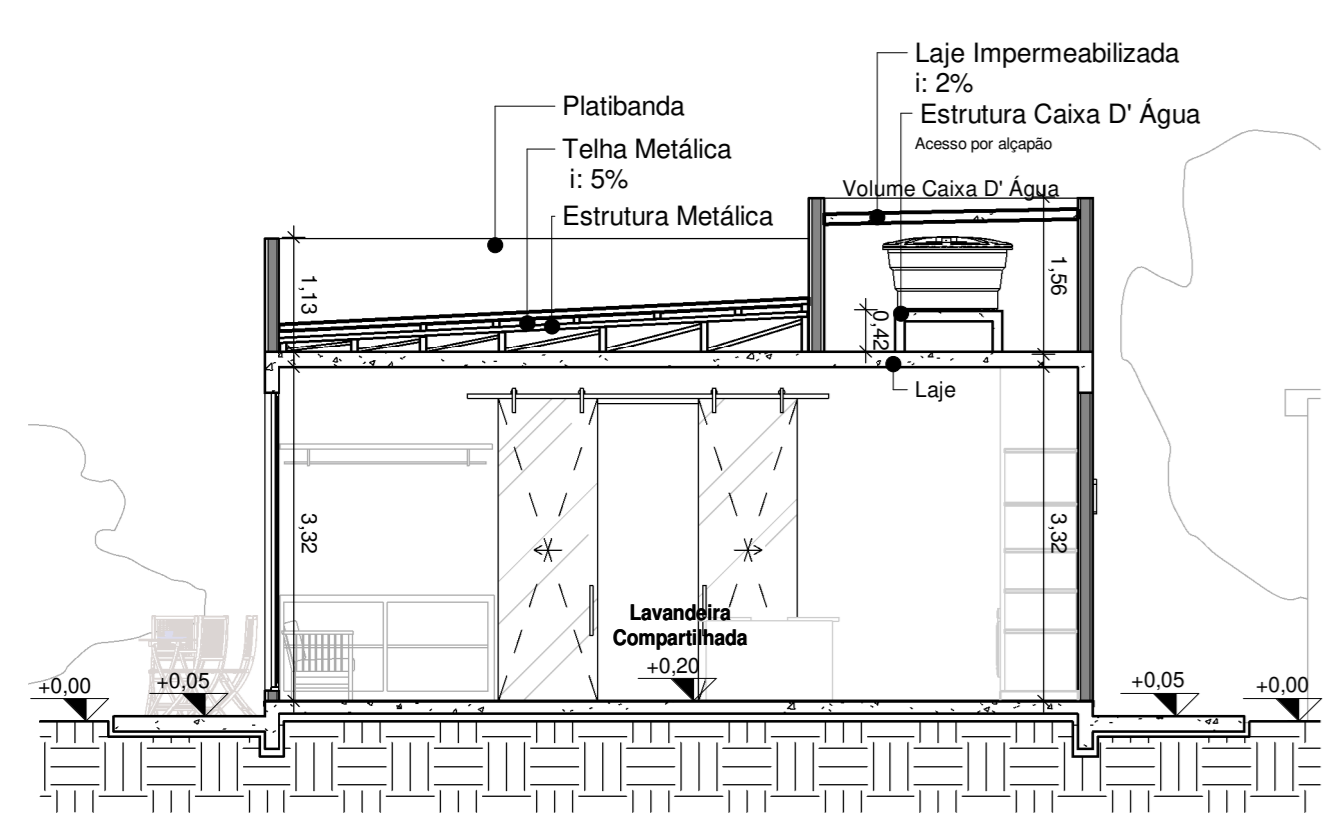


5 Corte BB - Lavanderia
1:75

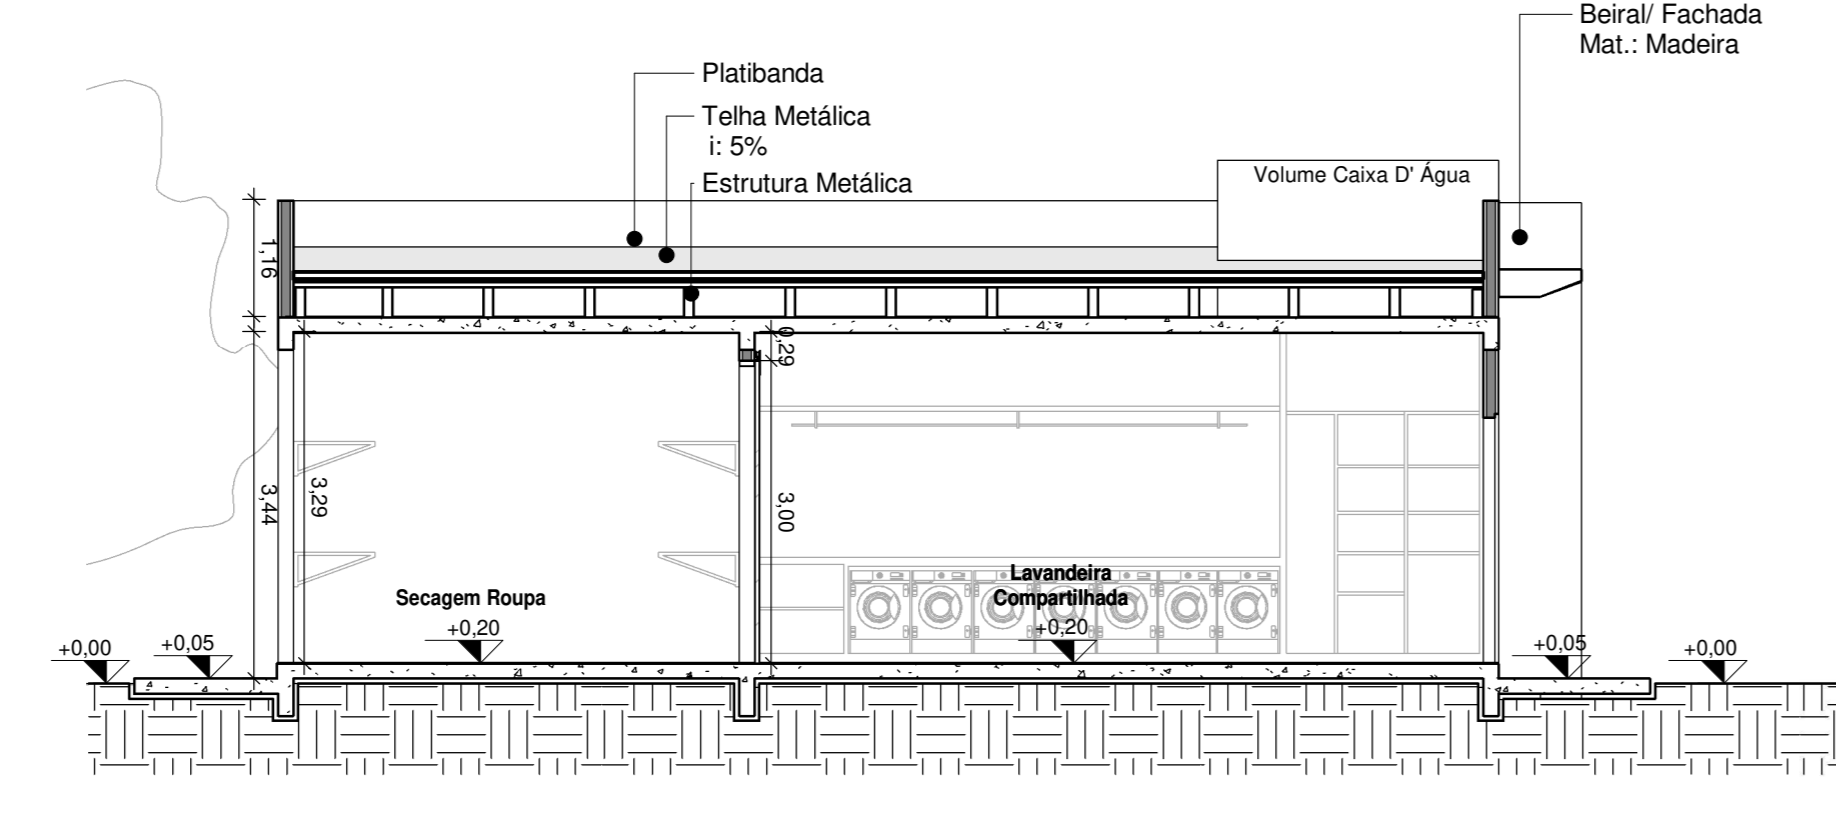


6 Corte AA - Lavanderia
1:75

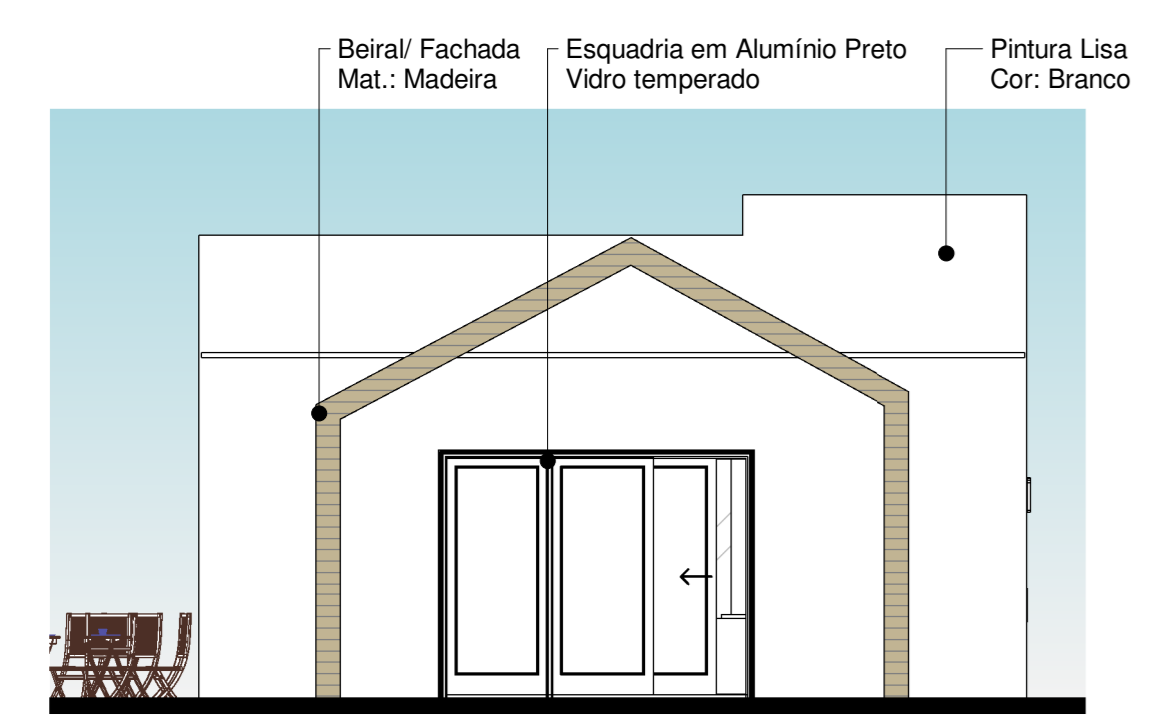


1 Fachada Leste - Lavanderia
1:75

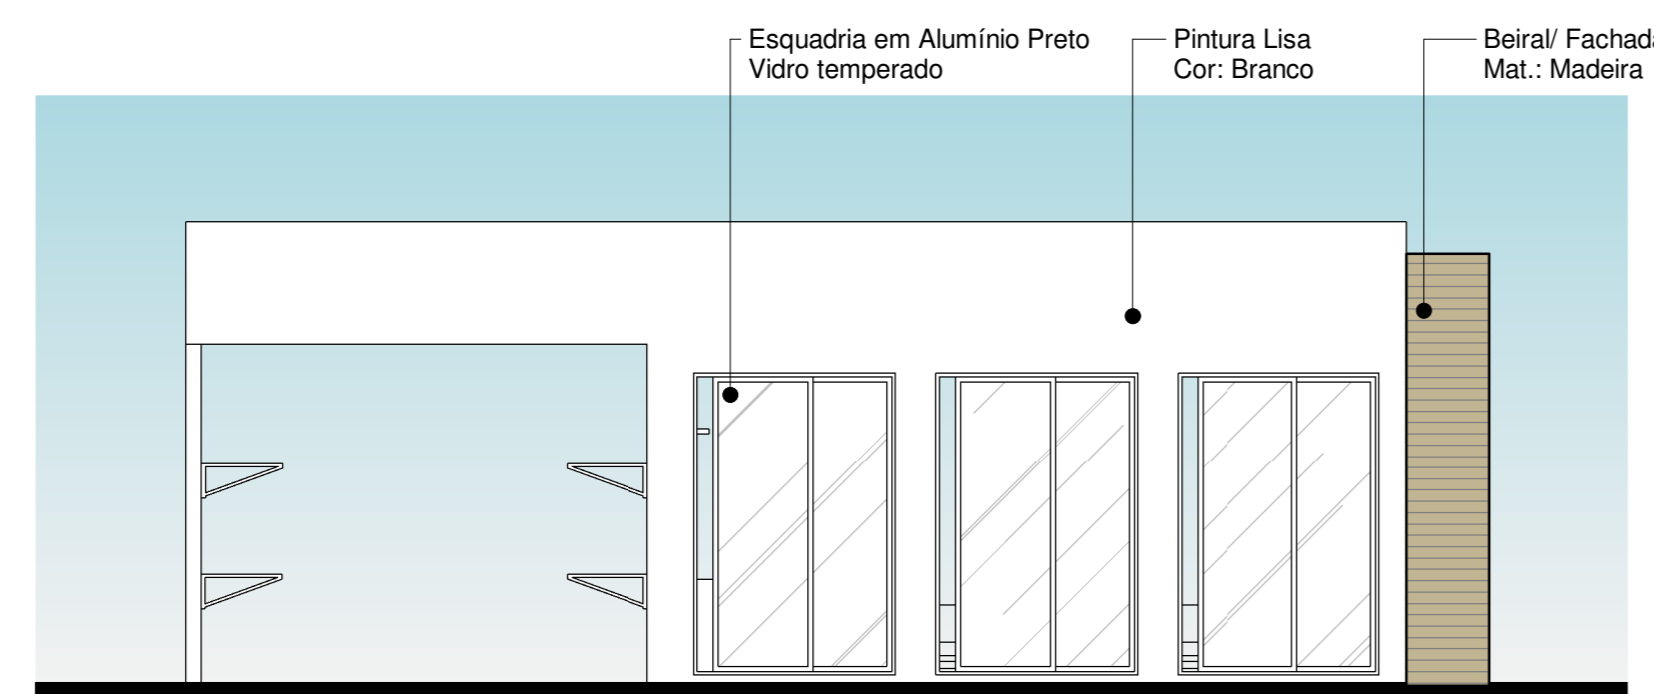

2 Fachada Sul - Lavanderia
1:75

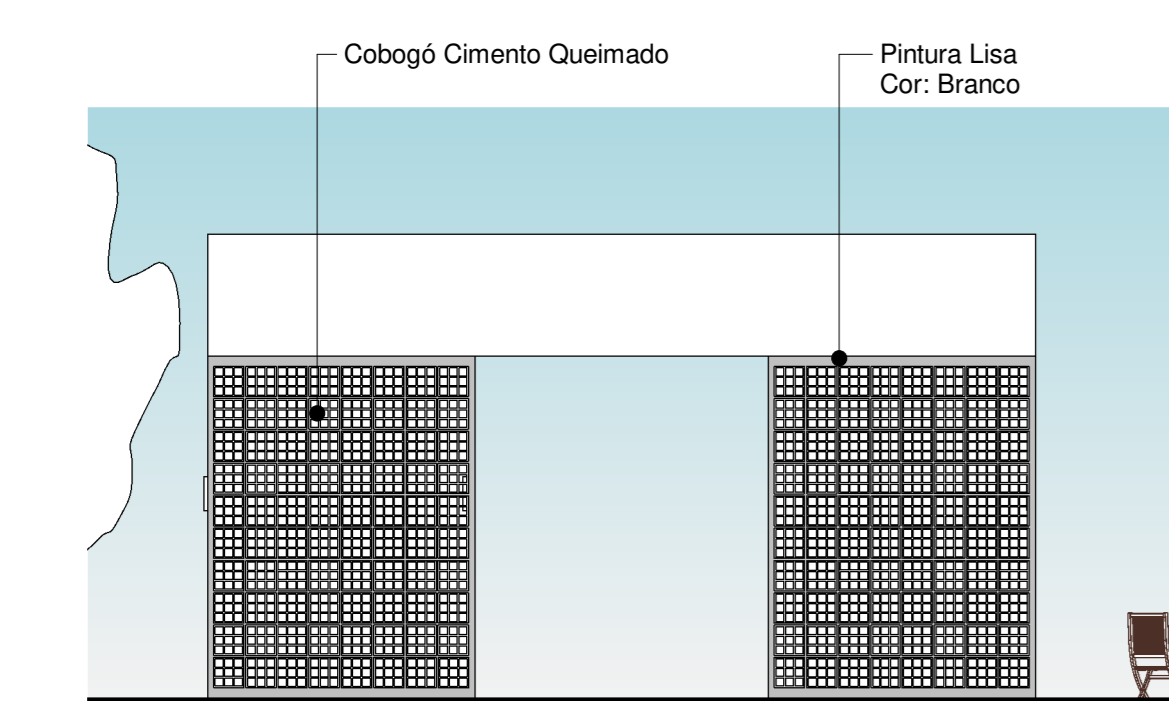

3 Fachada Oeste - Lavanderia
1:75

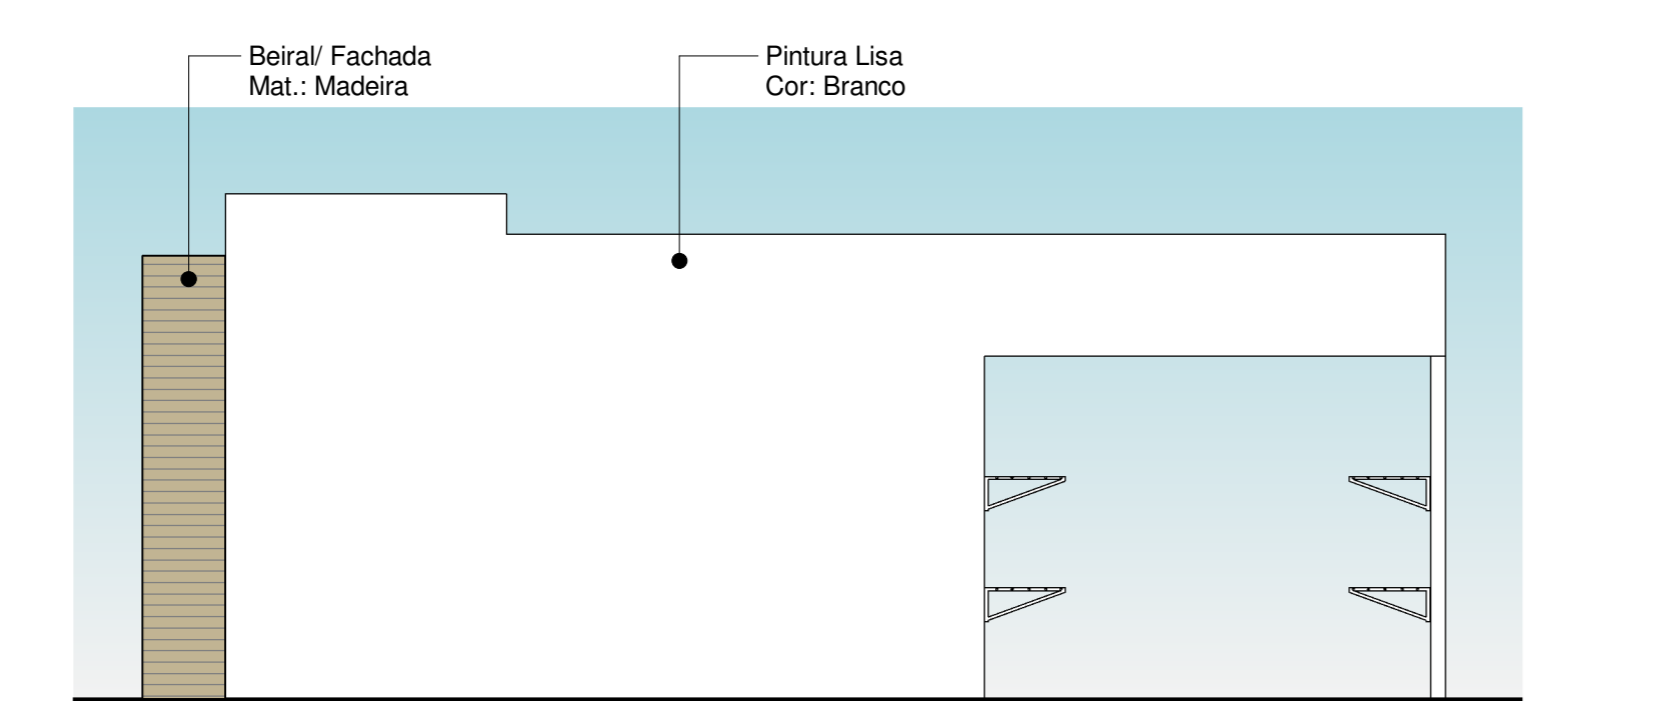

4 Fachada Norte - Lavanderia
1:75

