




3 A ESCALA 1:200

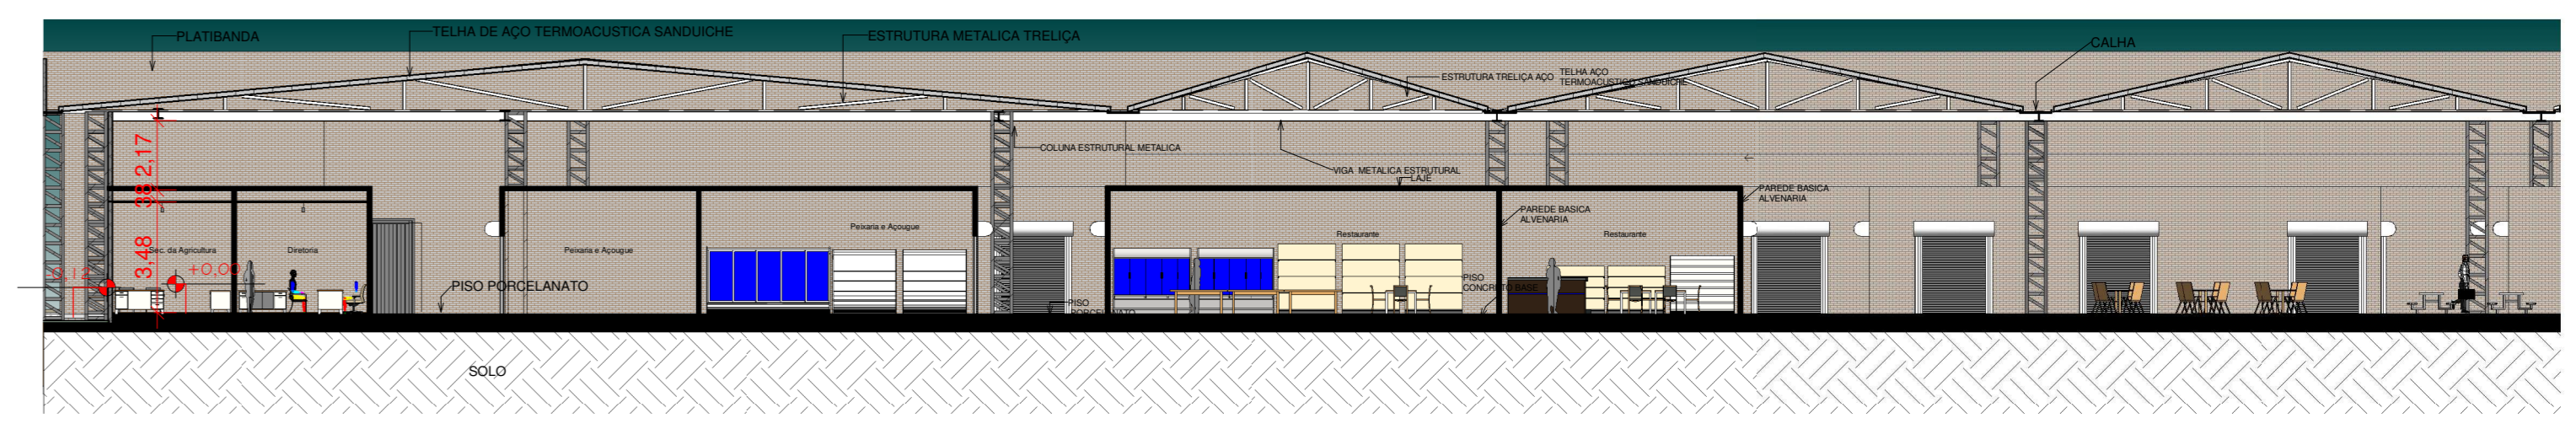


1 B ESCALA 1:200

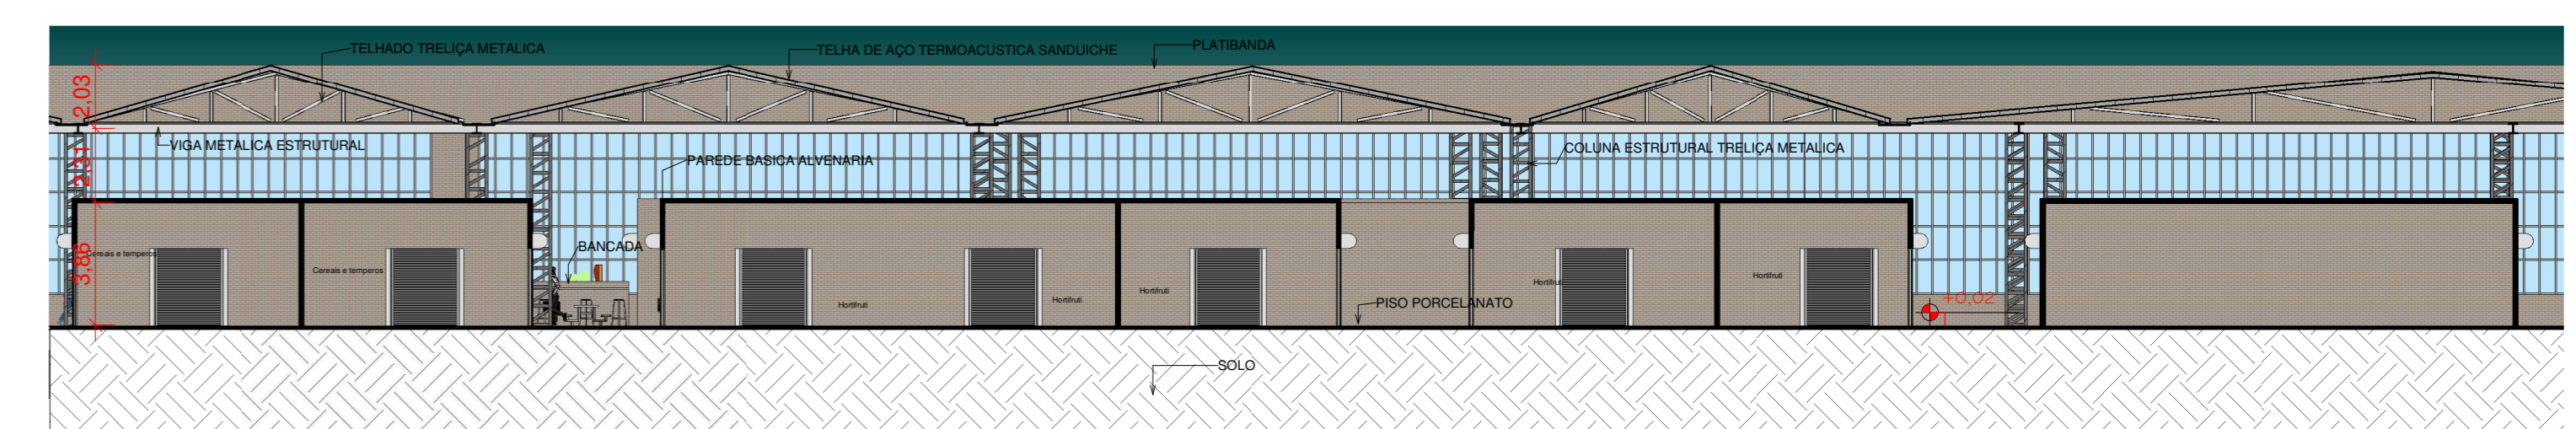

4 C ESCALA 1:200

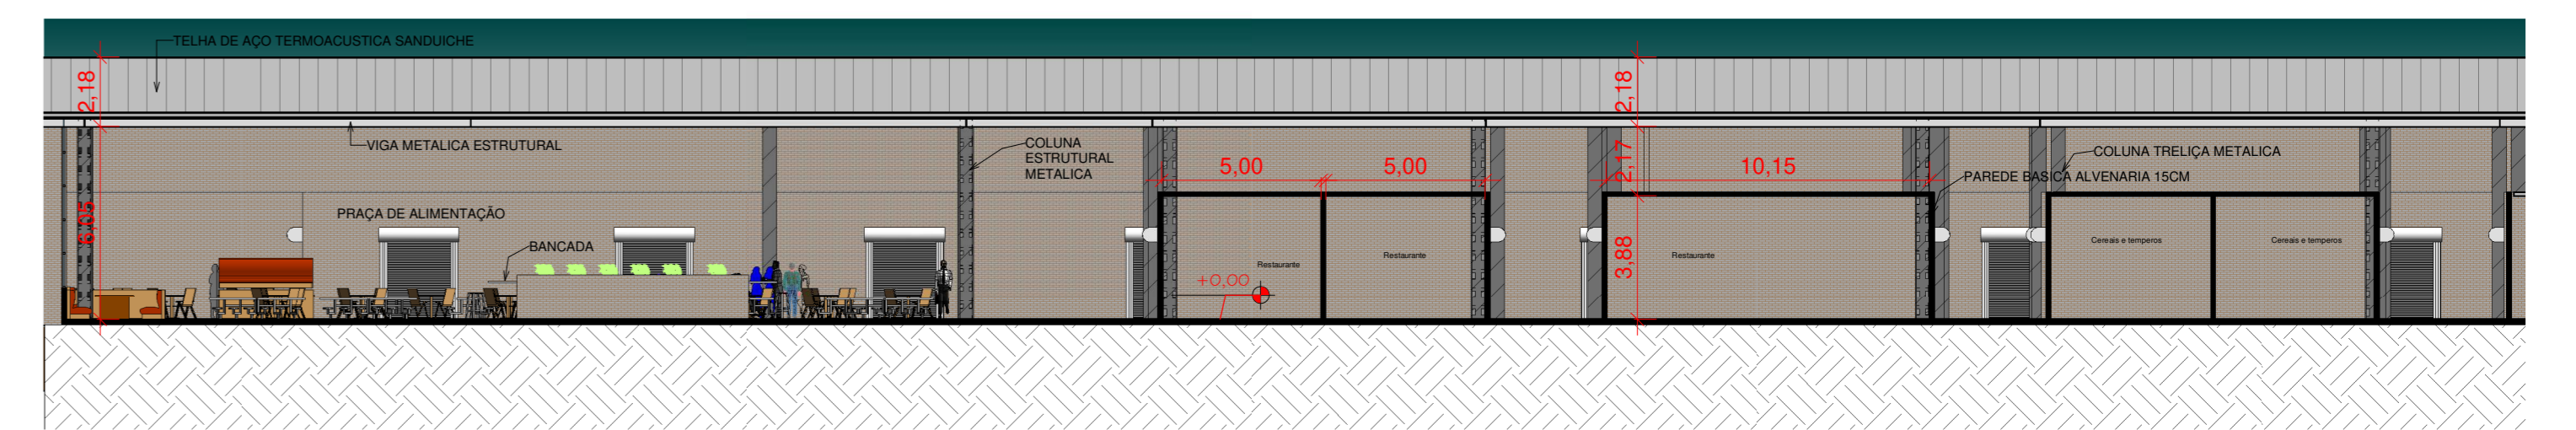

5 D ESCALA 1:200

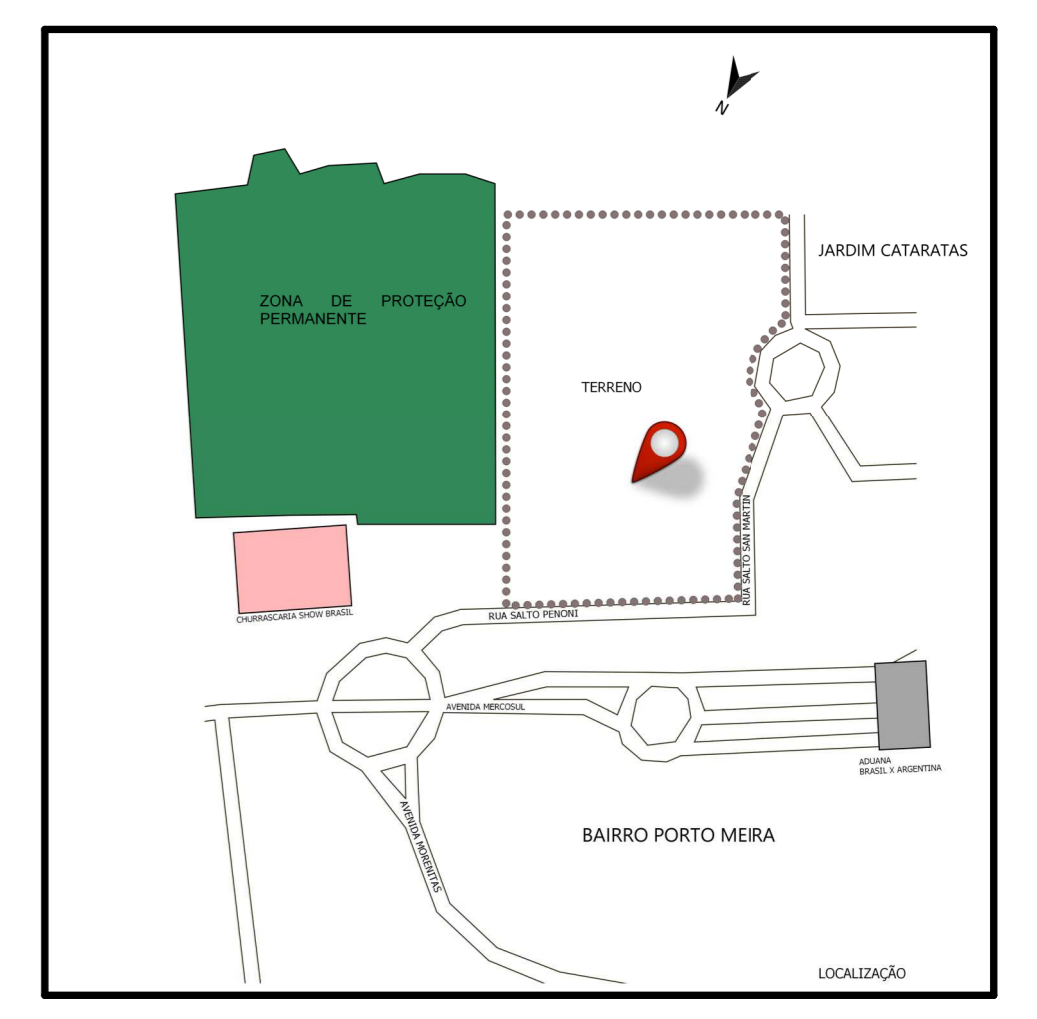

ESTATÍSTICA	
Área do terreno	41.175,42 m <sup>2</sup>
Área a construir	35.689,00 m <sup>2</sup>
Taxa de ocupação	26.764,00 m <sup>2</sup>
Taxa permeável	4.117,54 m <sup>2</sup>
Medidas do terreno	176,84 x 232,84