



1 FACHADA LESTE 1  
ESCALA 1:200

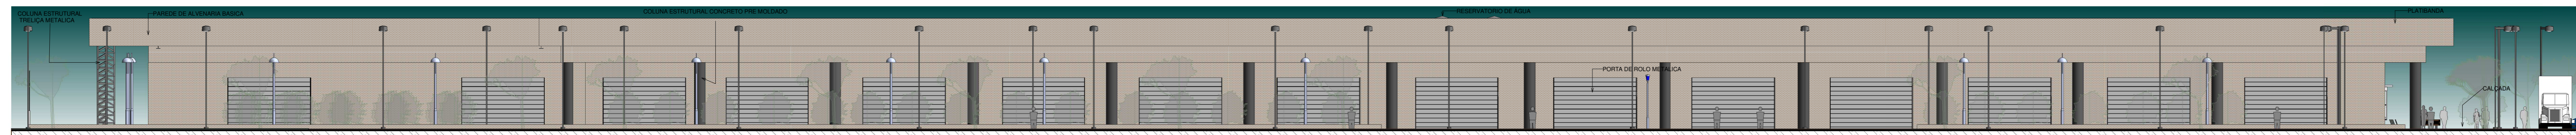

2 FACHADA NORTE - PRINCIPAL  
ESCALA 1:200

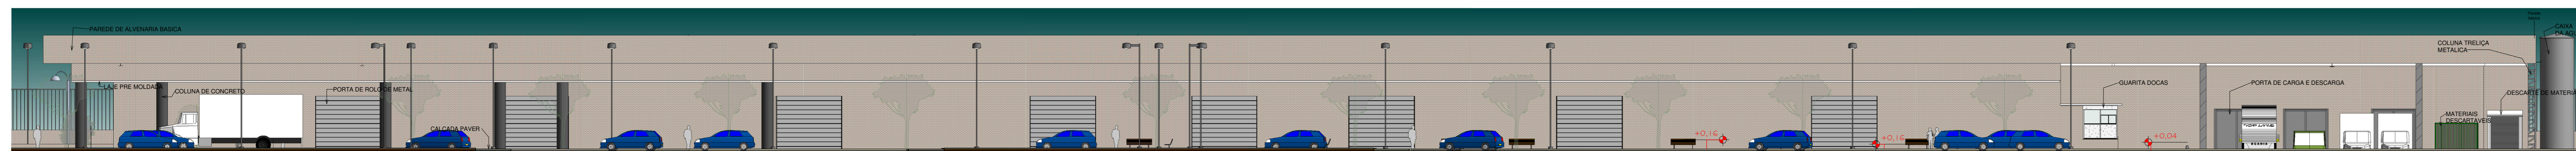

3 FACHADA OESTE  
ESCALA 1:200

