



# HOSPITAL VETERINÁRIO PÚBLICO

## CORTES

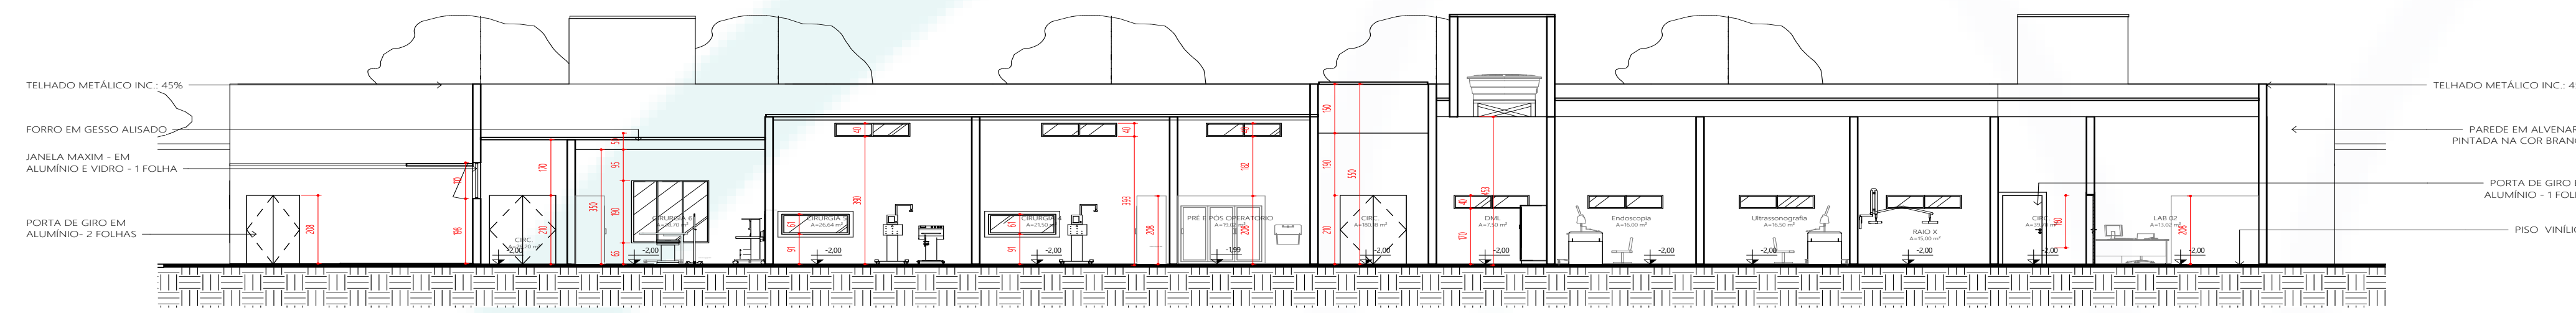


CORTE AA- ESCALA 1:250

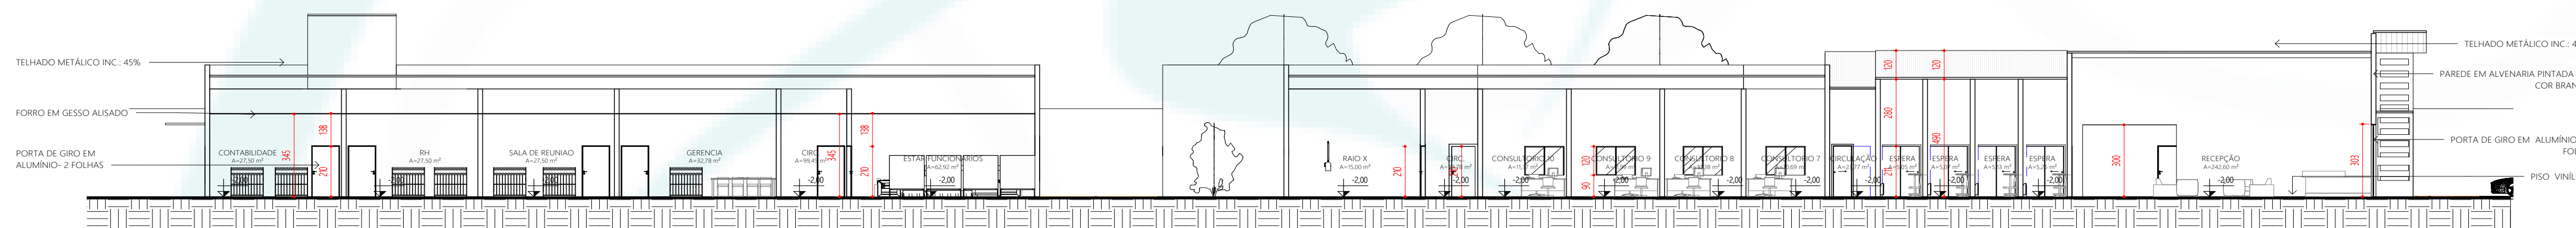


CORTE BB- ESCALA 1:250




## FACHADAS

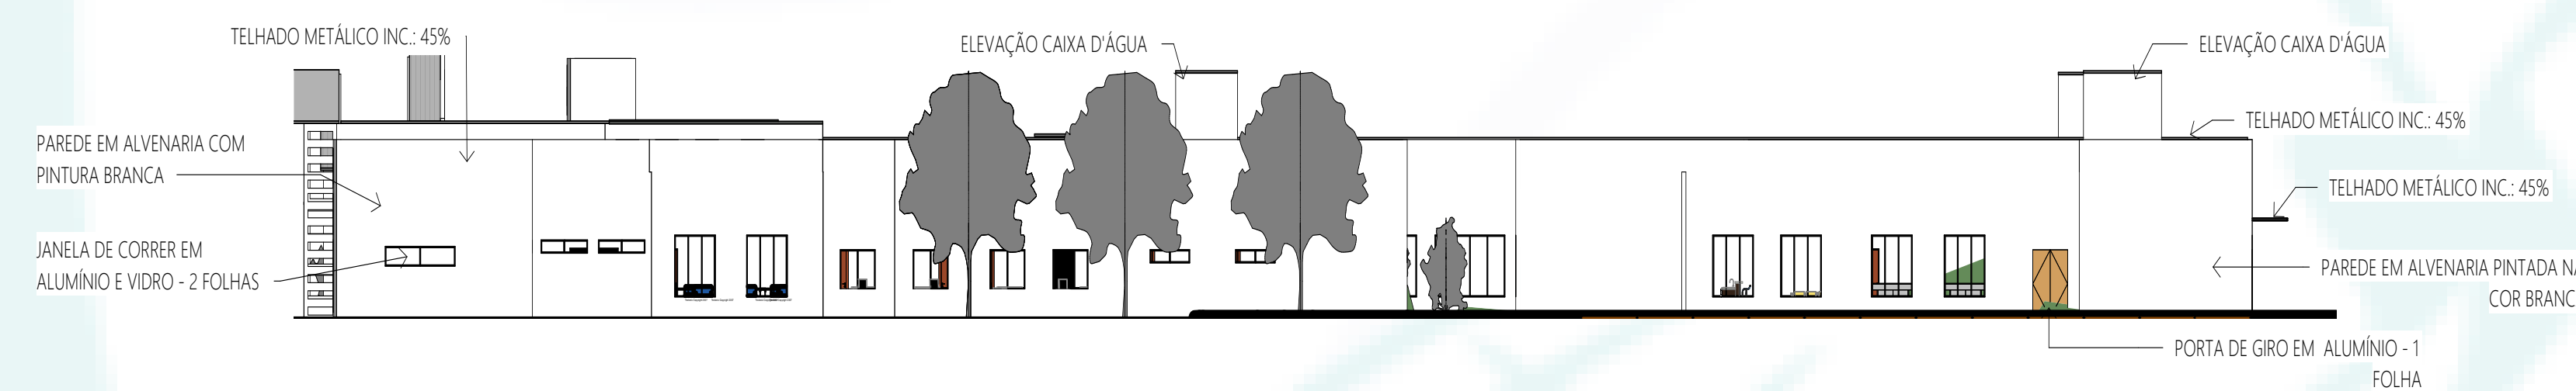


FACHADA AA - ESCALA 1:250

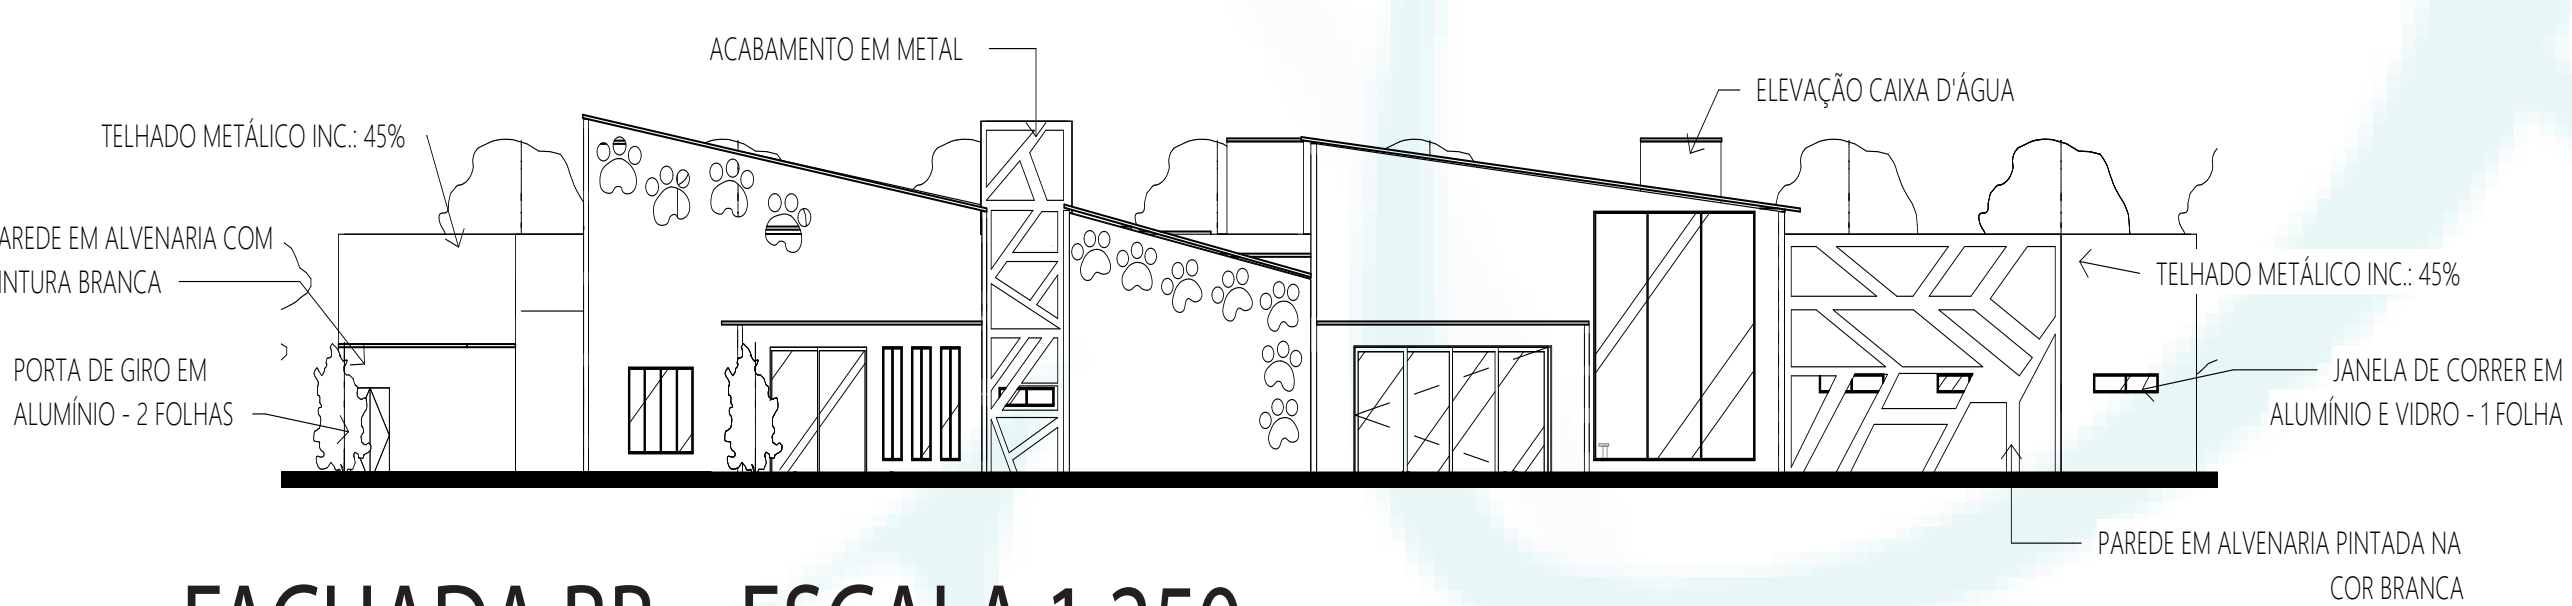

FACHADA BB - ESCALA 1:250

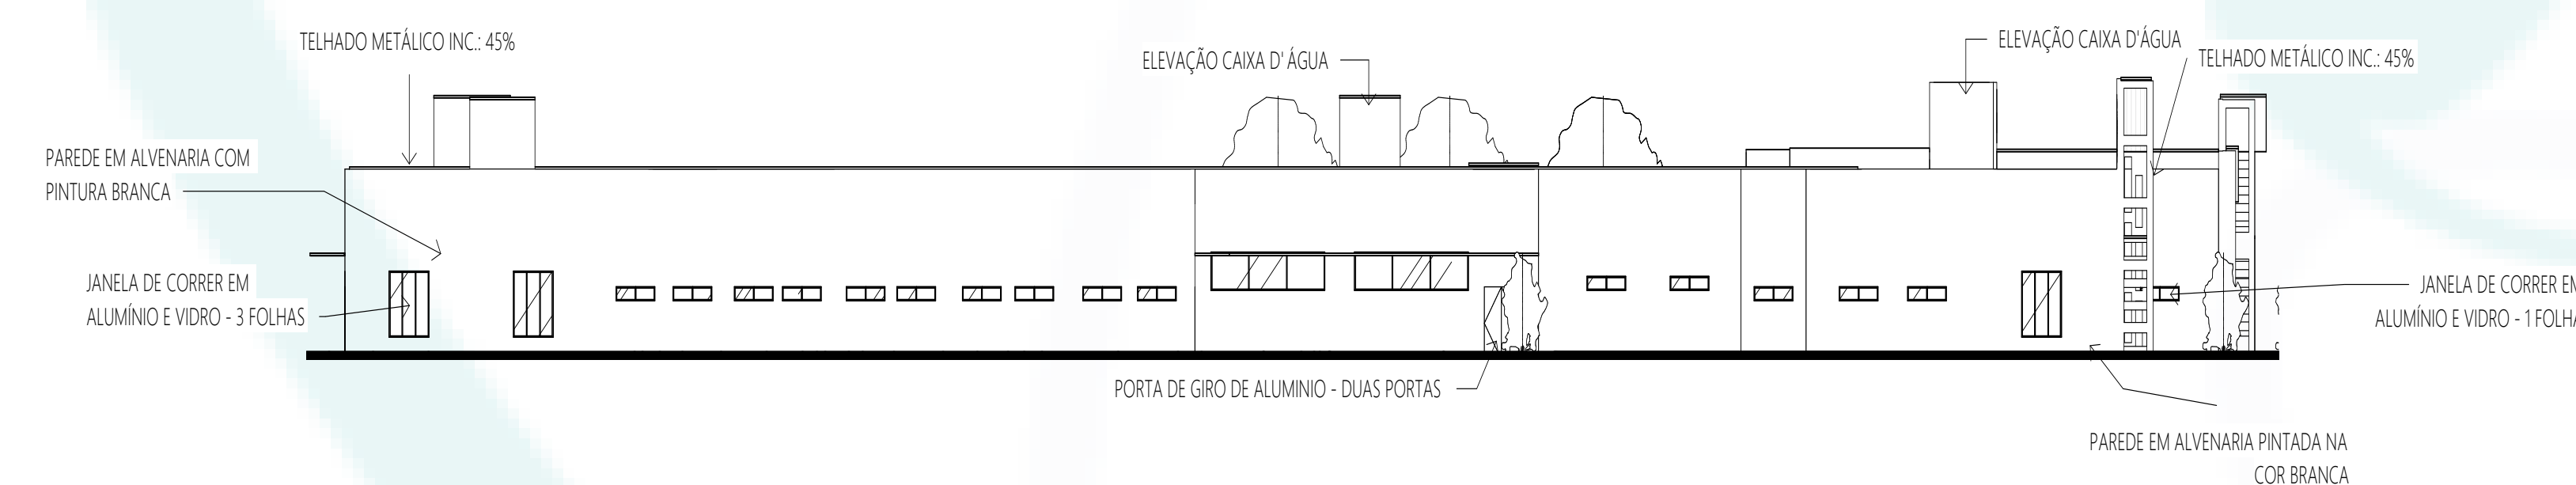

FACHADA CC - ESCALA 1:250

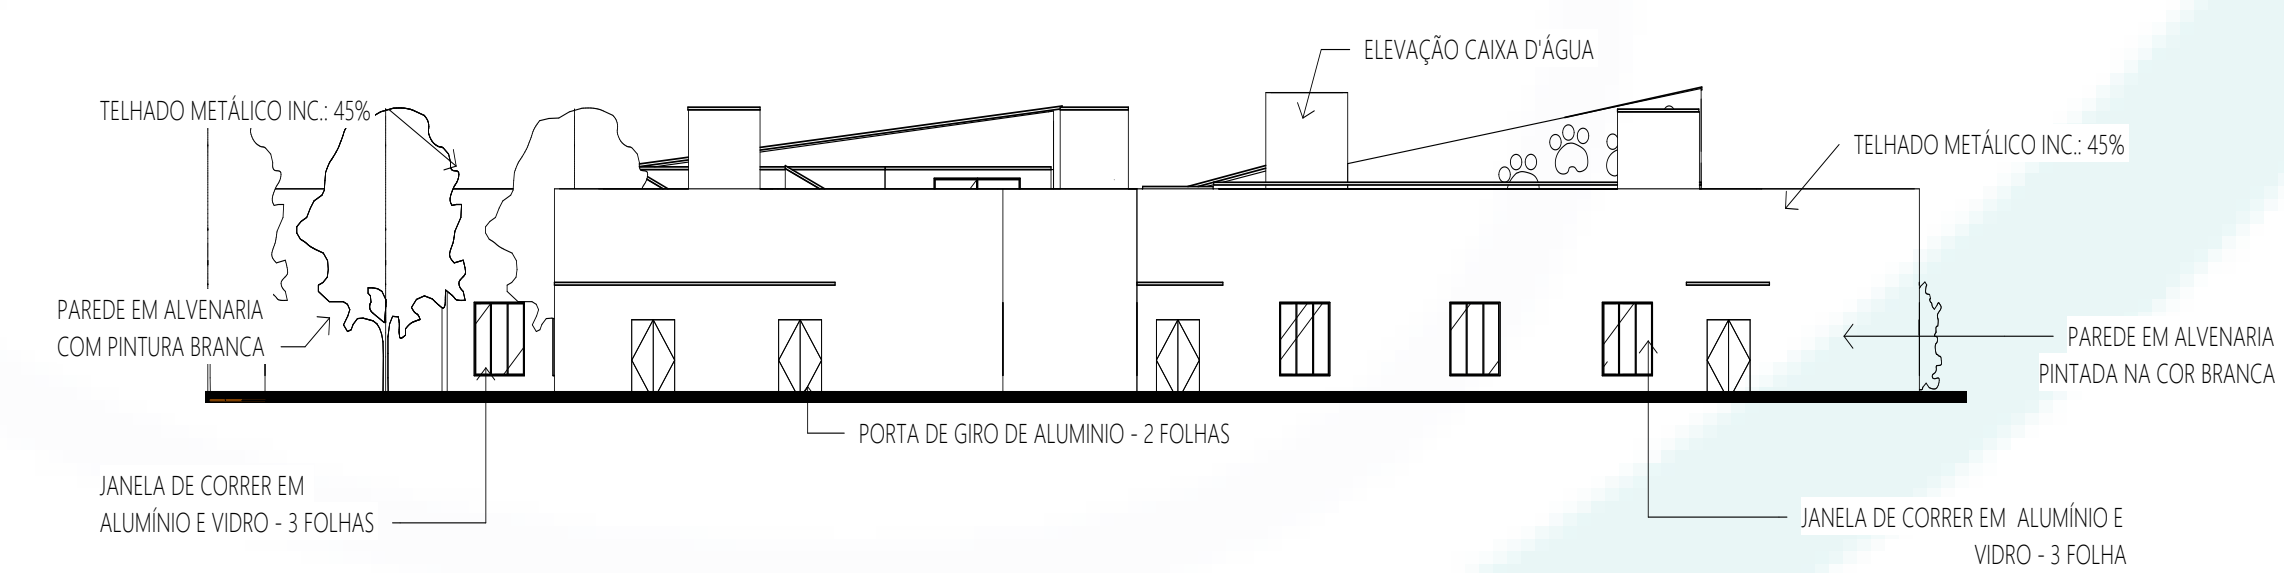

FACHADA DD - ESCALA 1:250

