



ELEVAÇÃO LESTE
1: 100

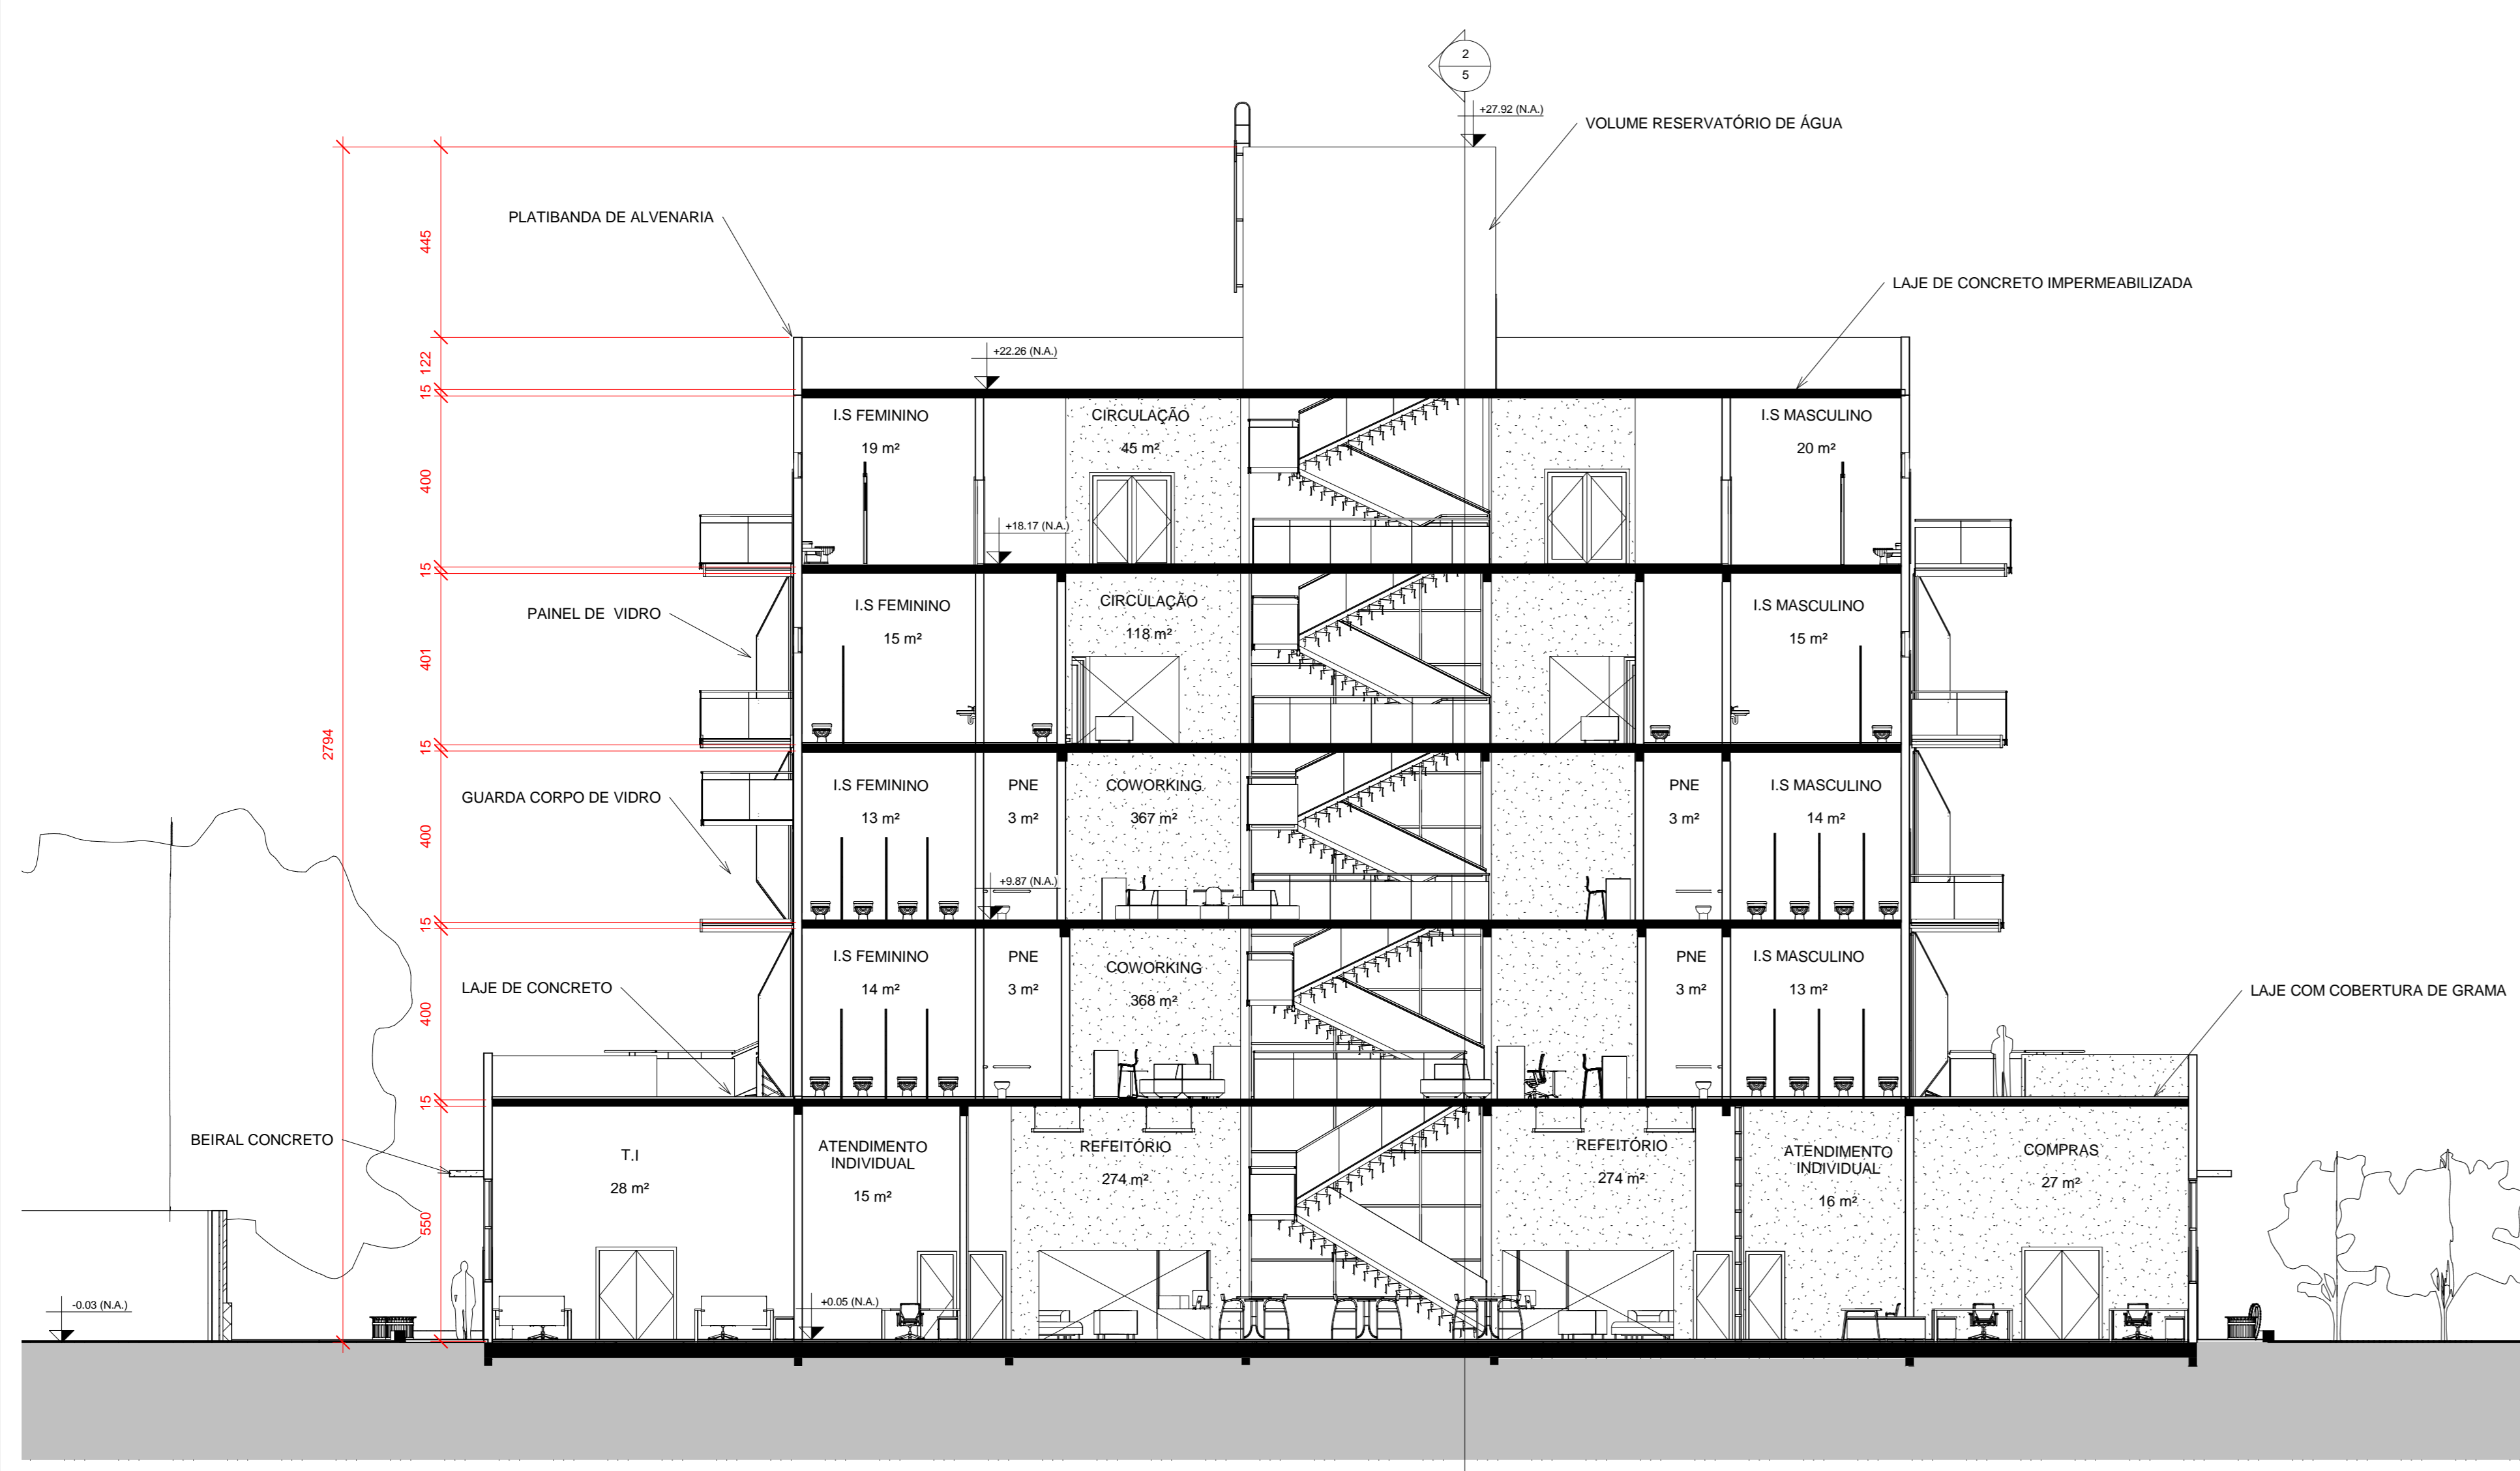

1 AA
1: 100

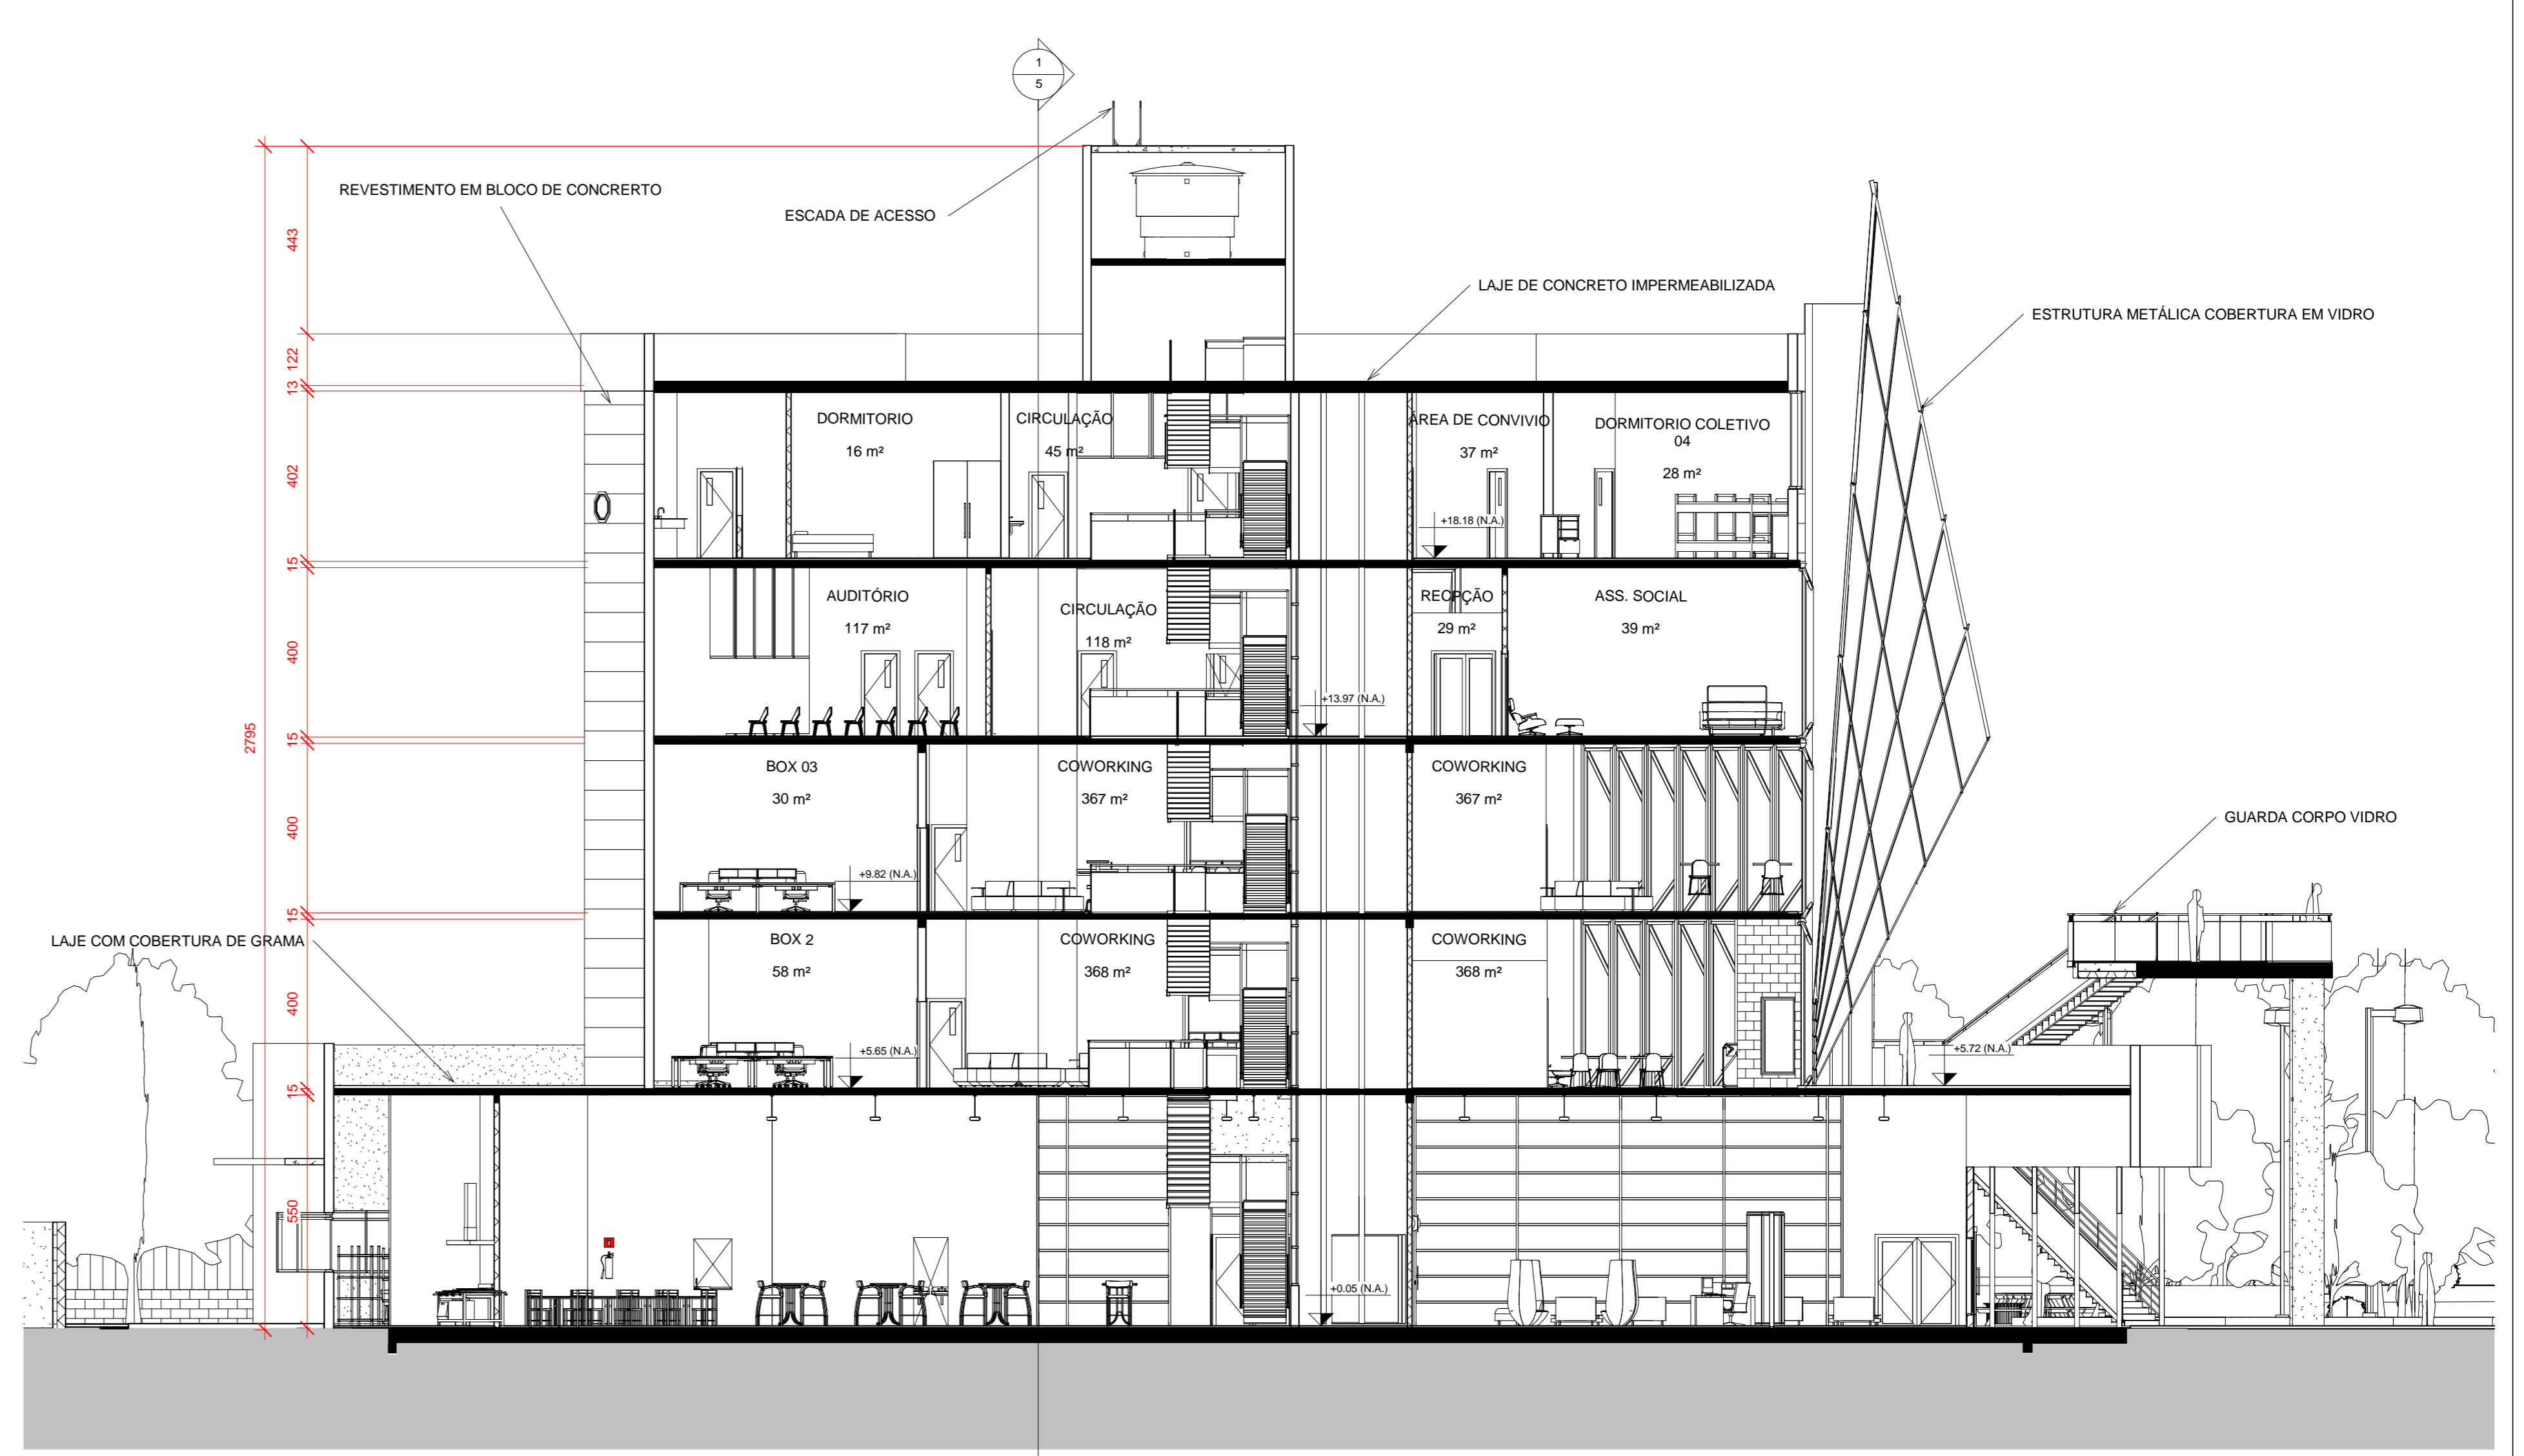

2 BB
1: 100

