





2 CORTE A2
1:150




IMAGEM ZENITAIS

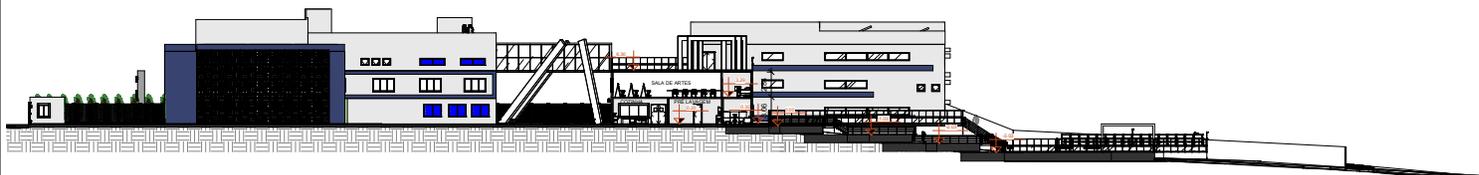


1 CORTE C2
1:200

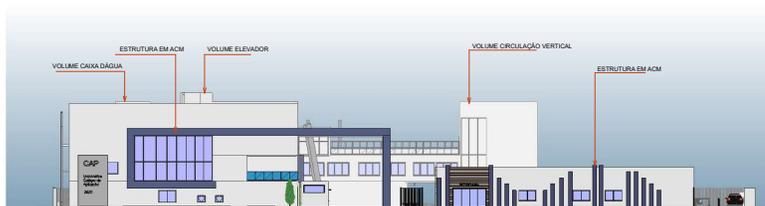


5 SUL
1:200

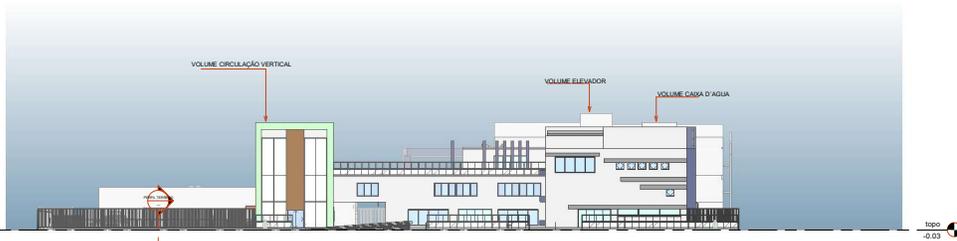

6 Norte
1:200

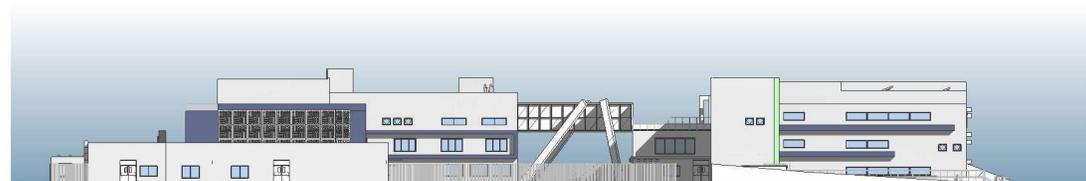

7 Leste
1:200

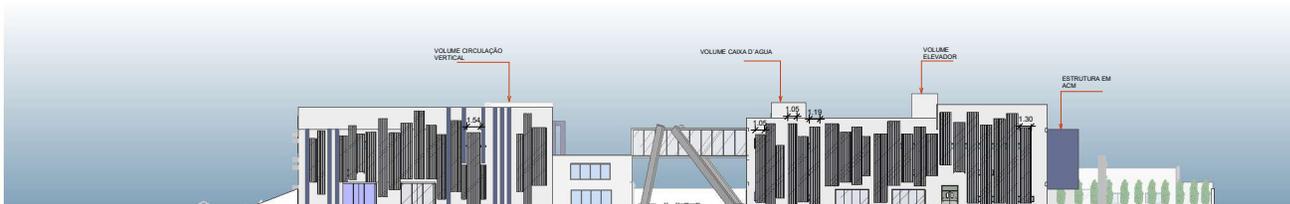

8 Oeste
1:200