




1 Térreo  
1 : 150

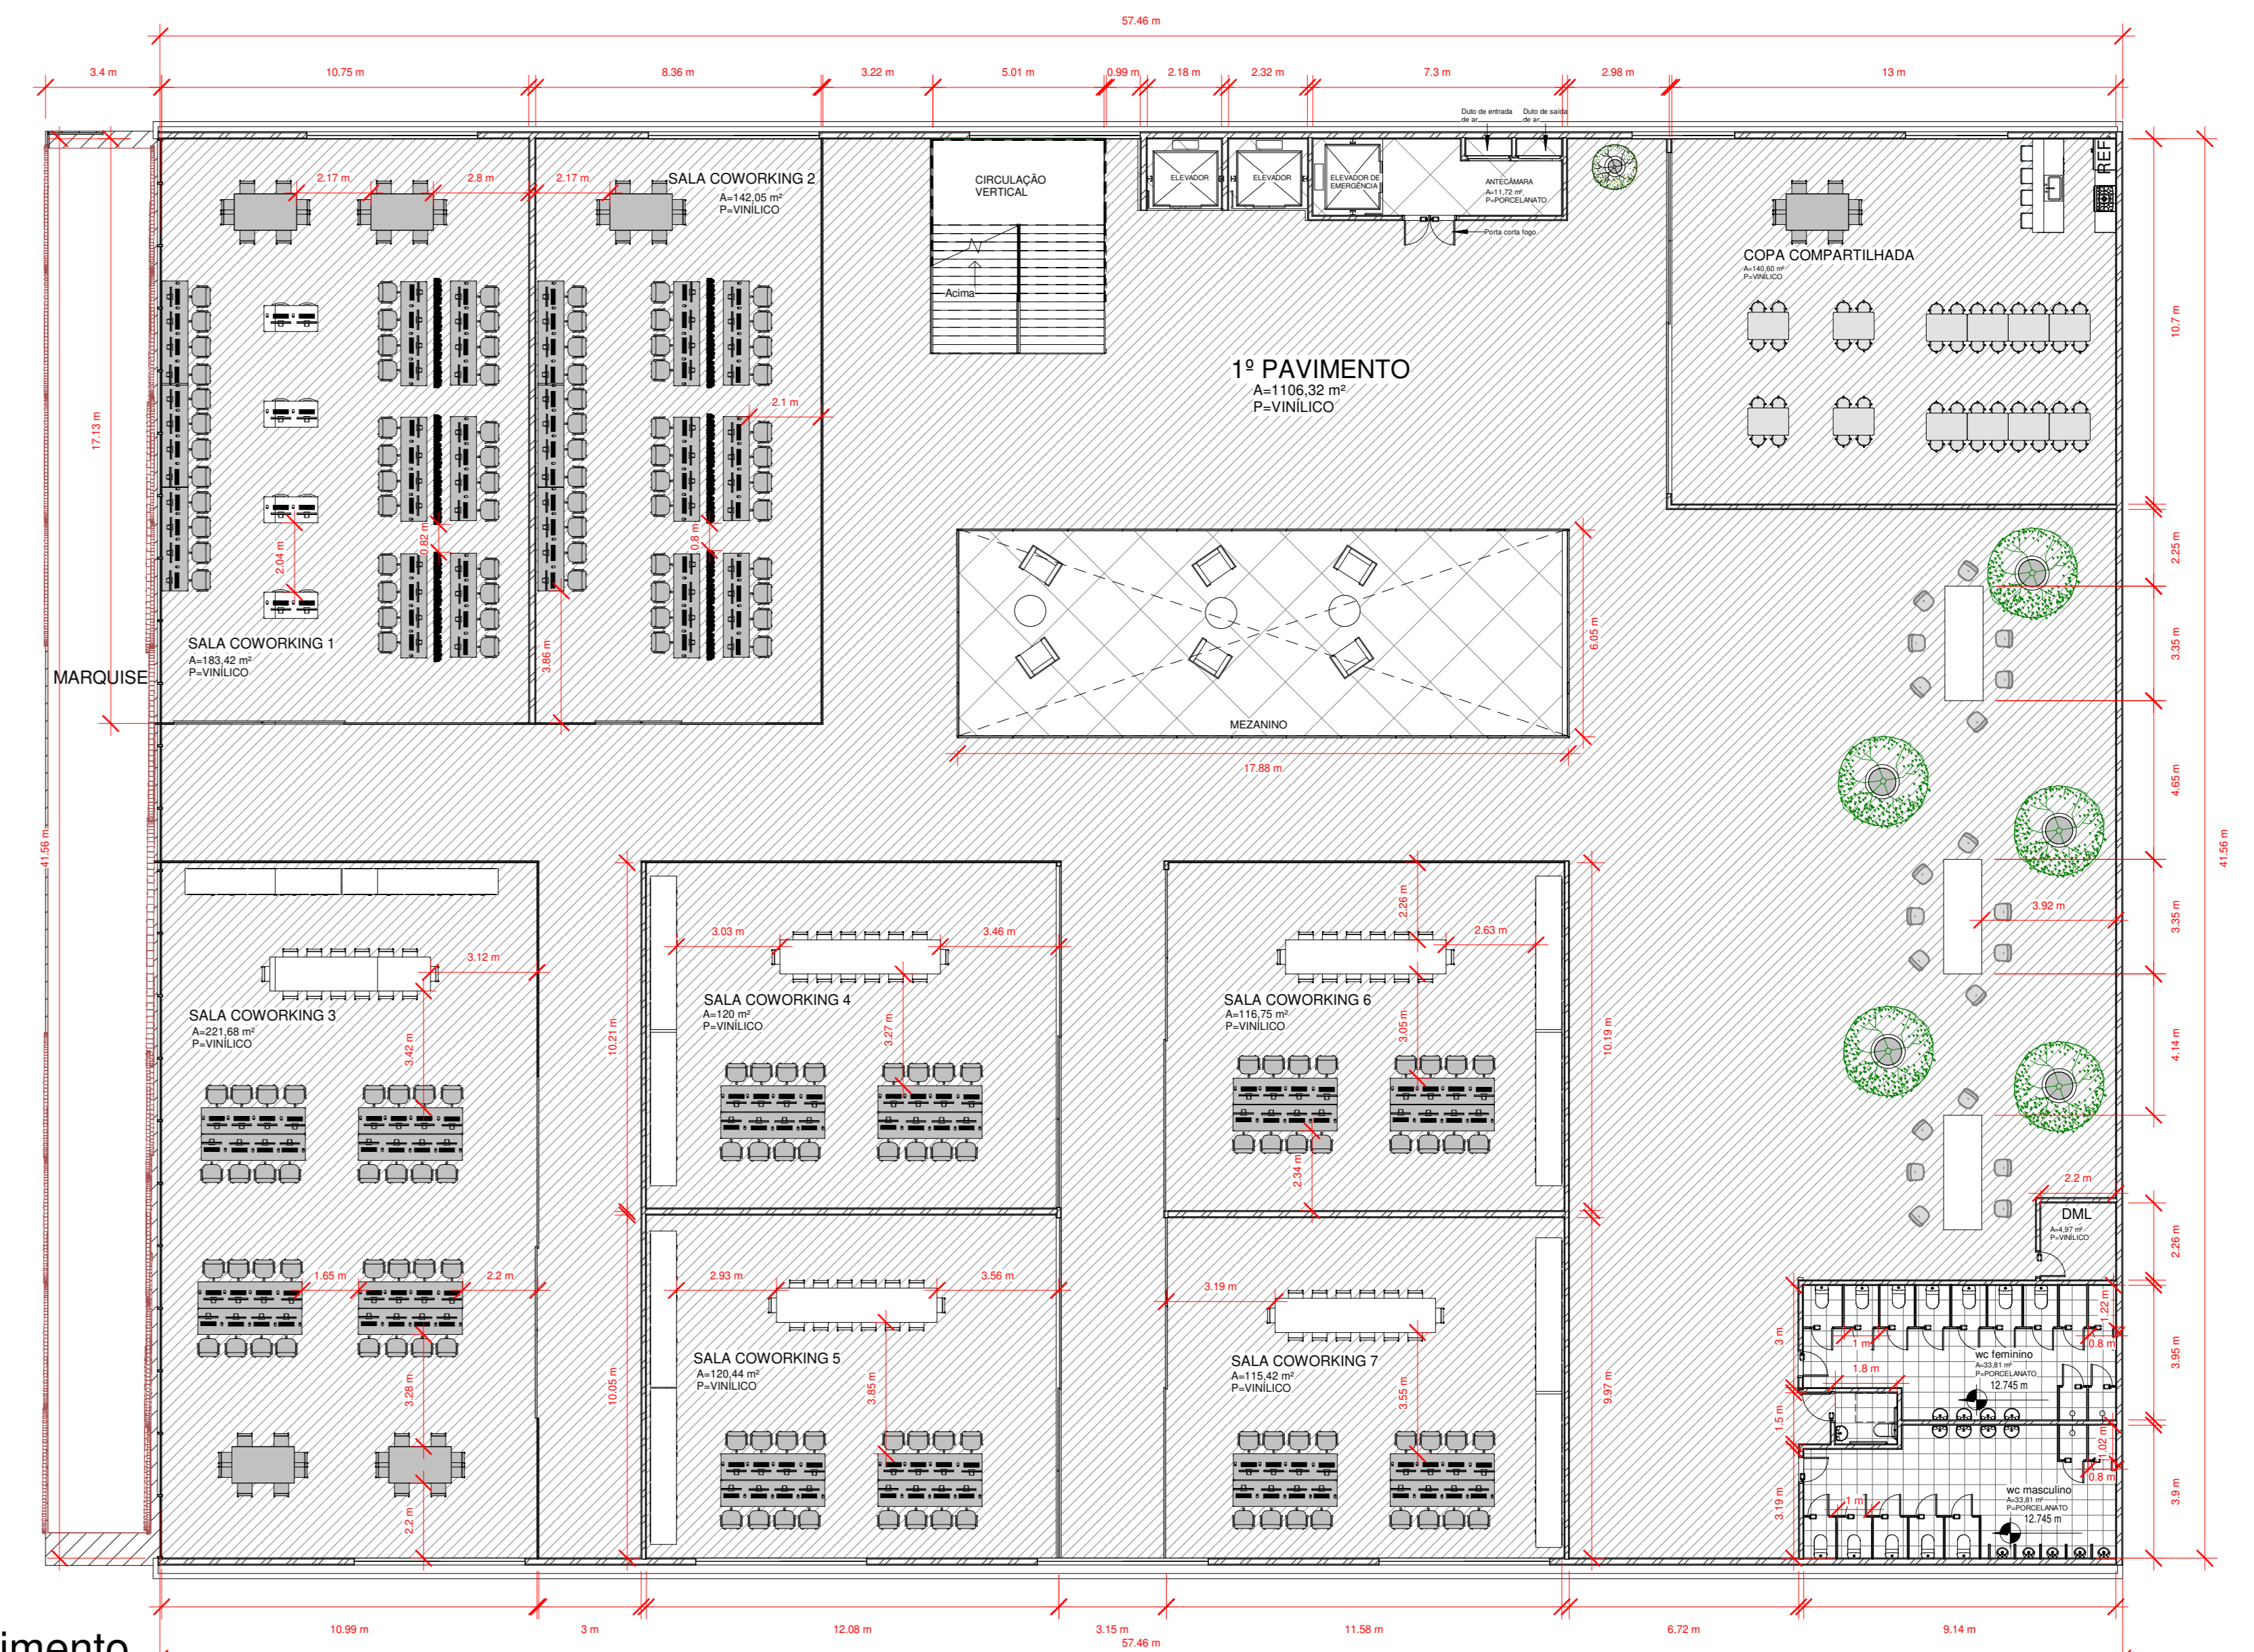

2 1º Pavimento  
1 : 150

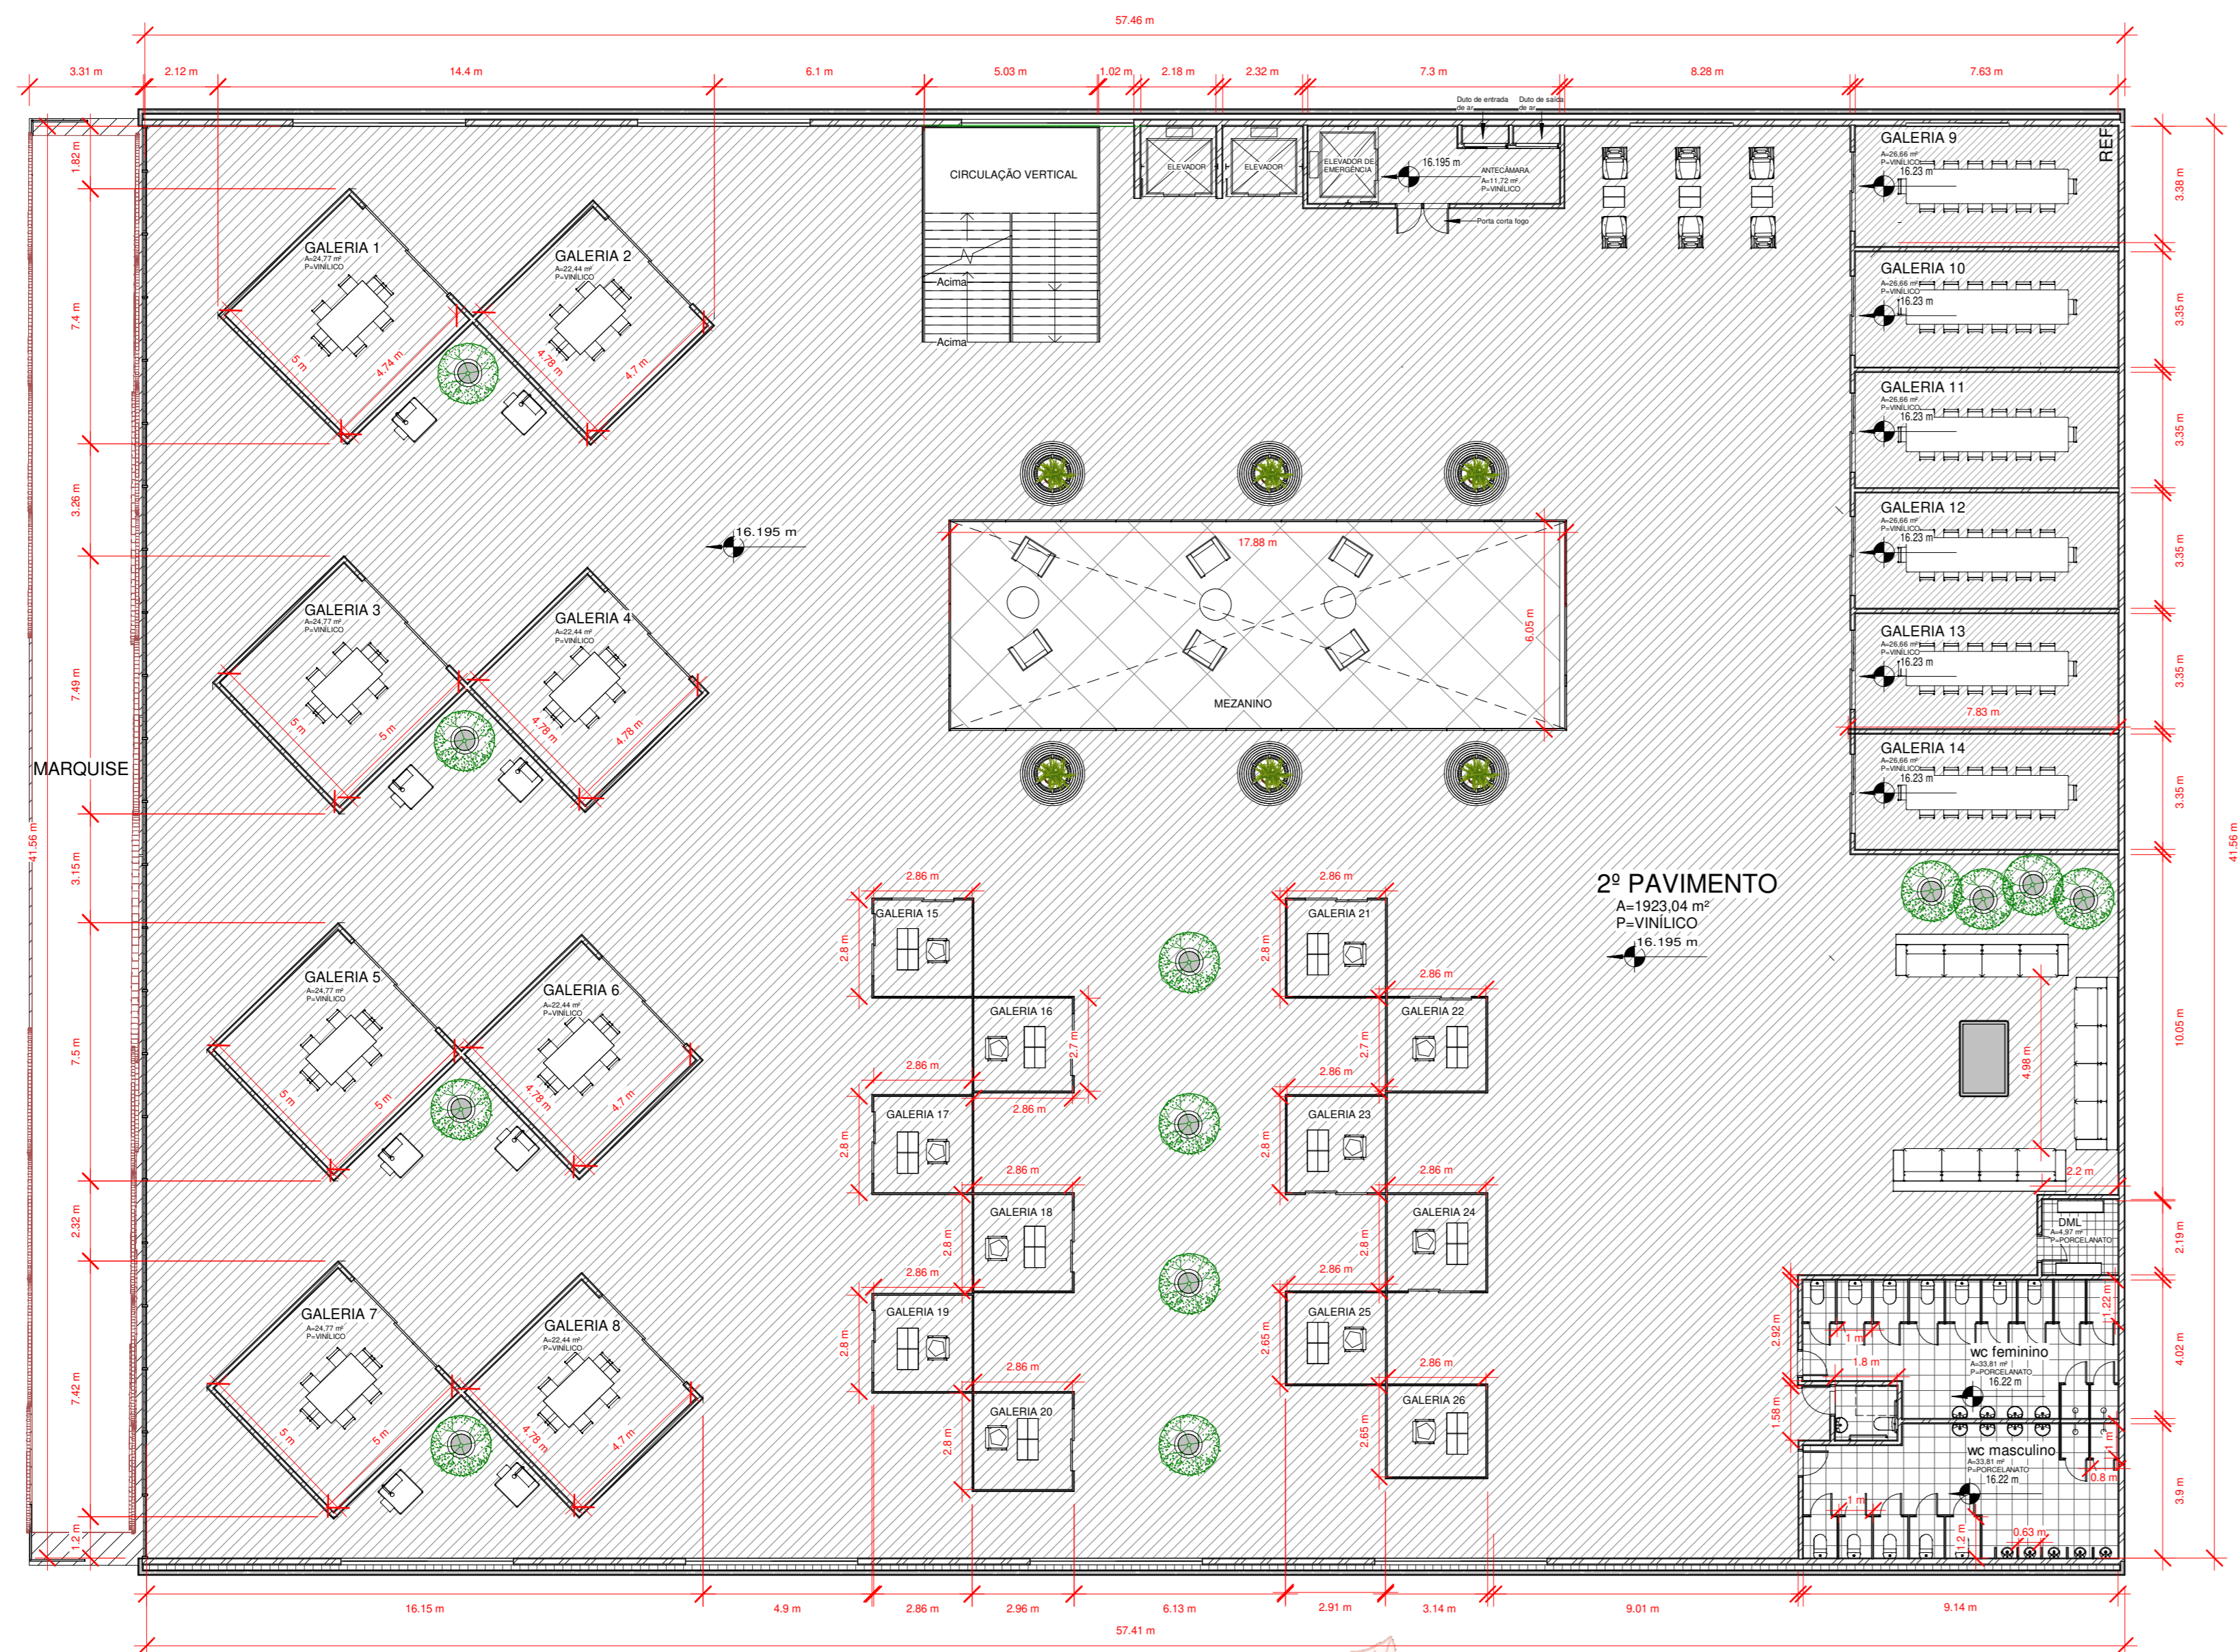

3 2º Pavimento  
1 : 150

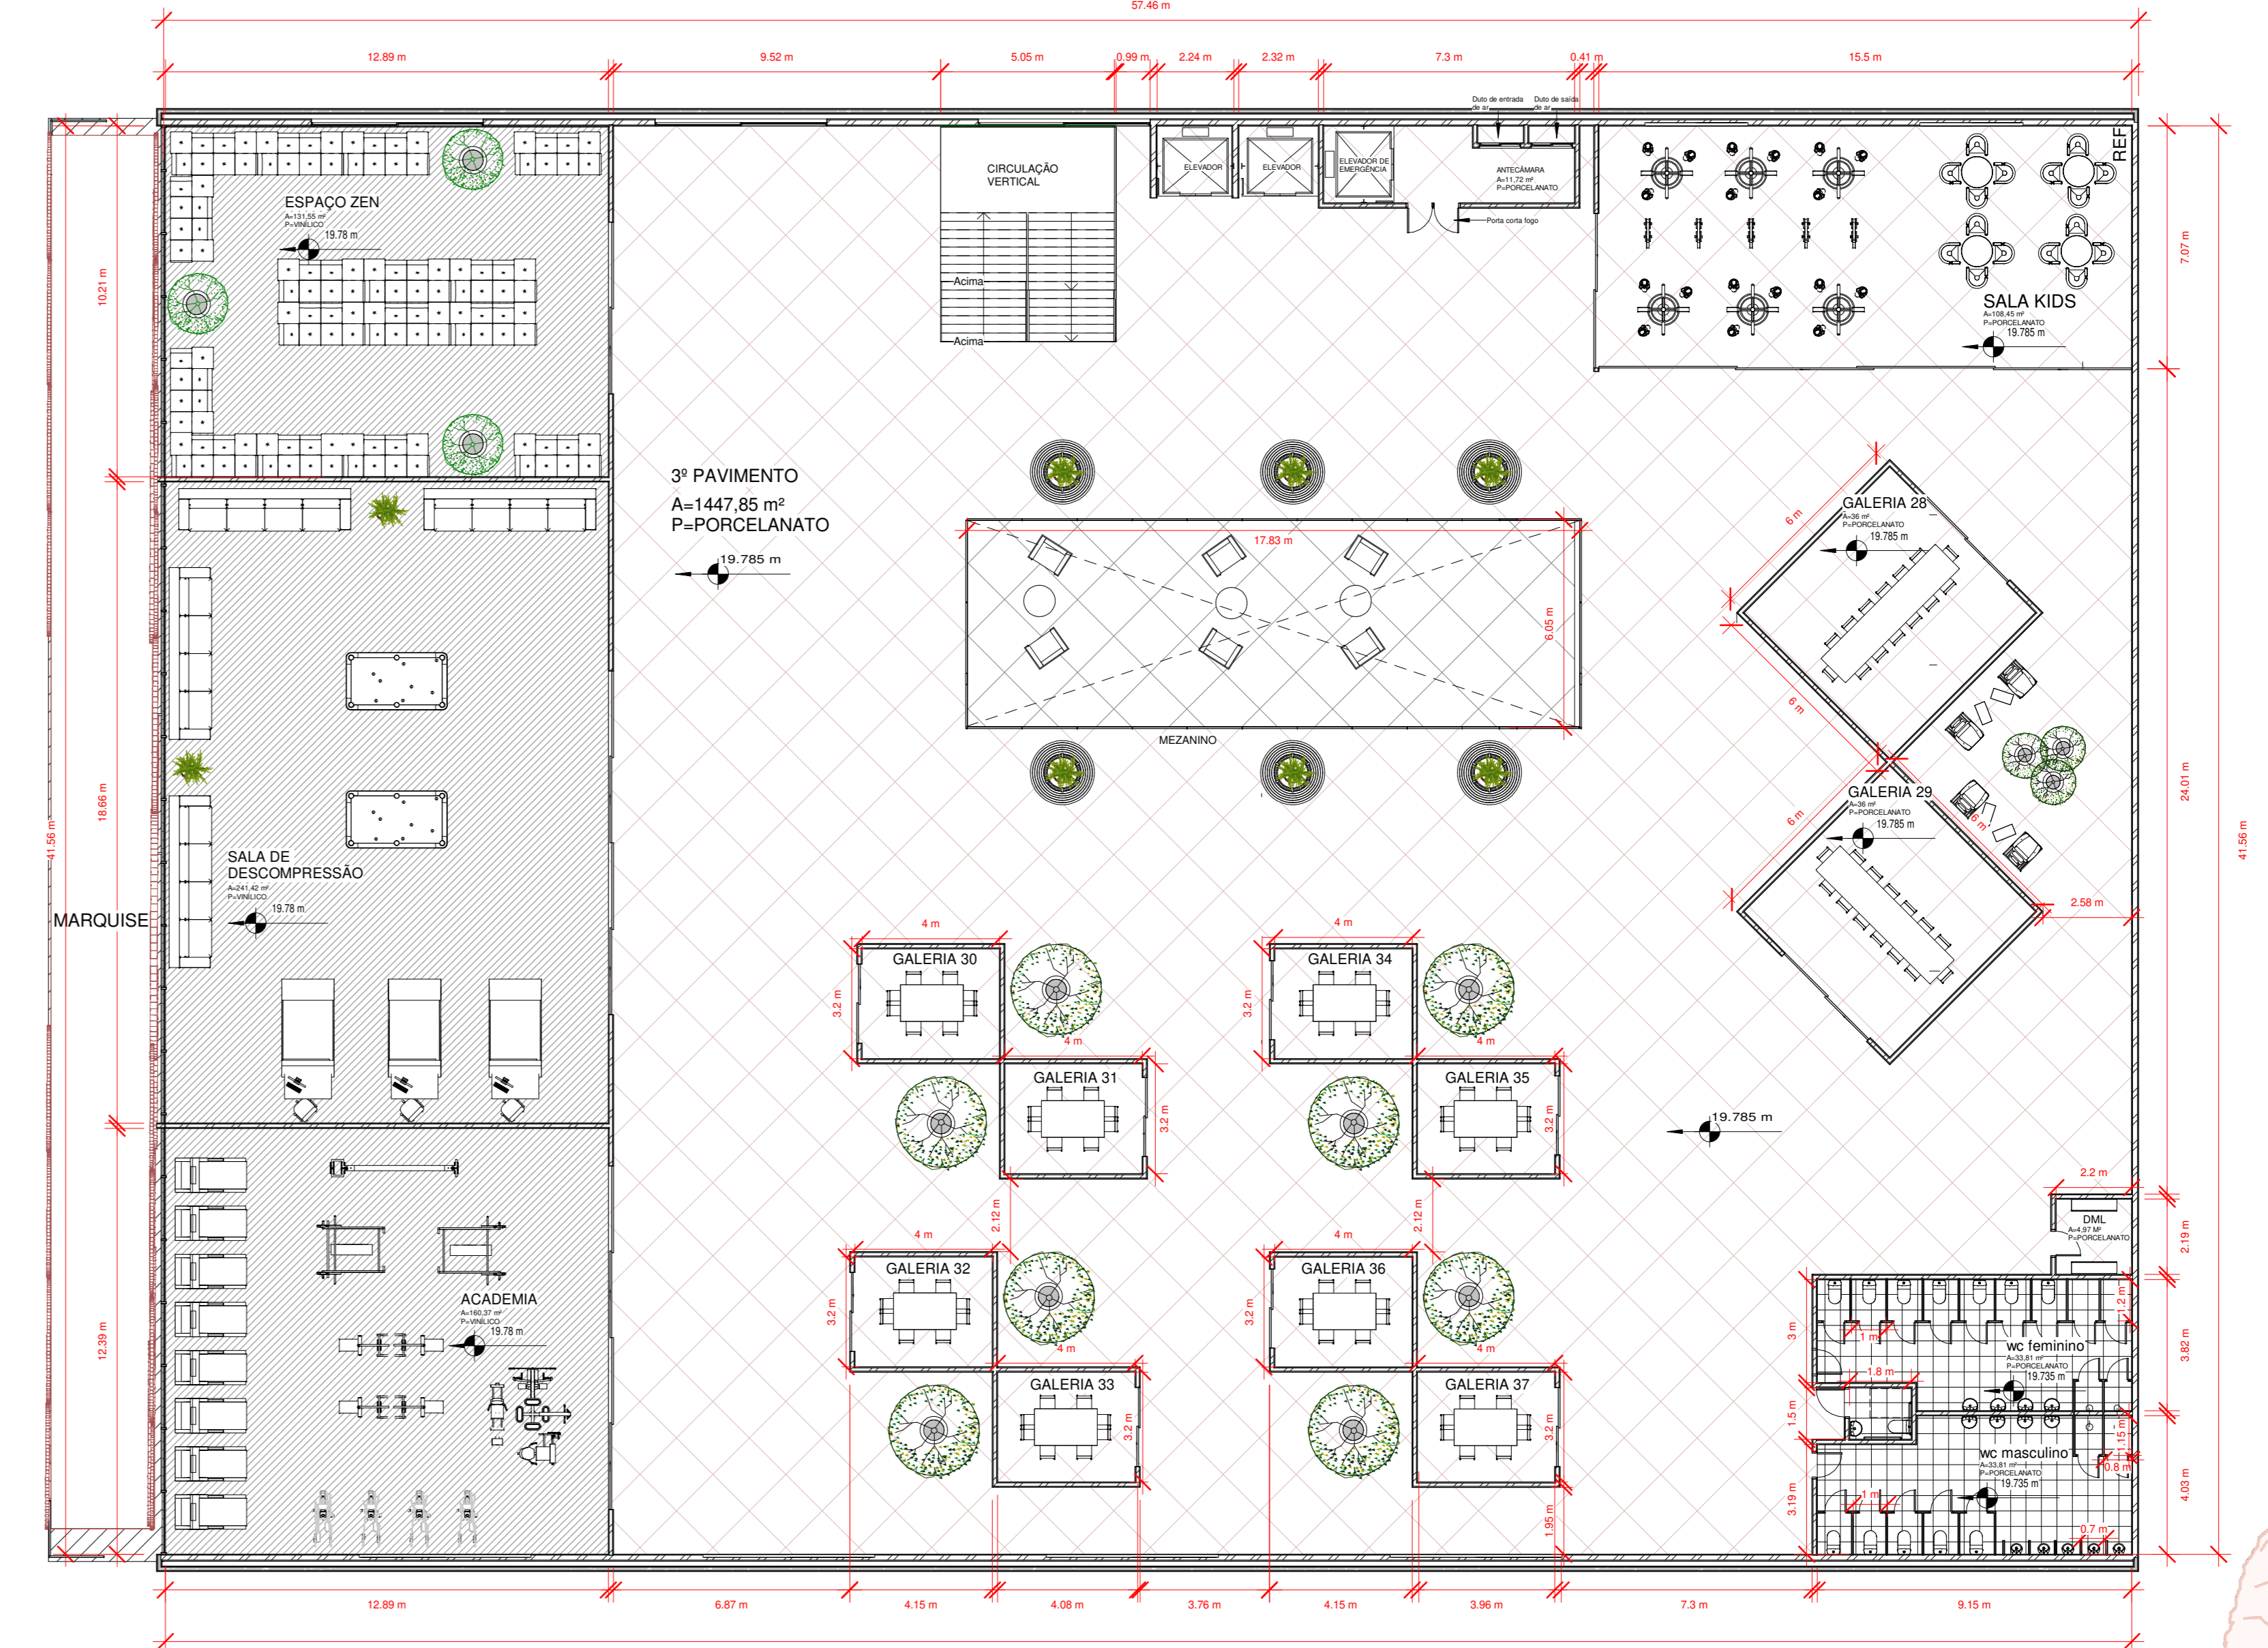

4 3º Pavimento  
1 : 150